


1. ALL DIMENSIONS IN MILLIMETERS

2. WARDROBES SHOWN IN BEDROOM AREAS ARE NOT COUNTED TOWARD TOTAL STORAGE AREAS.

3. FURNITURE AND FITTINGS SHOWN ARE INDICATIVE

FOR INFORMATION REGARDING LANDSCAPING REFERENCE: RONAN MCDARMADA & ASSOCIATES LTD.

FOR INFORMATION REGARDING ENGINEERING REFERENCE: WATERMAN MOYLAN ENGINEERING CONSULTANTS.

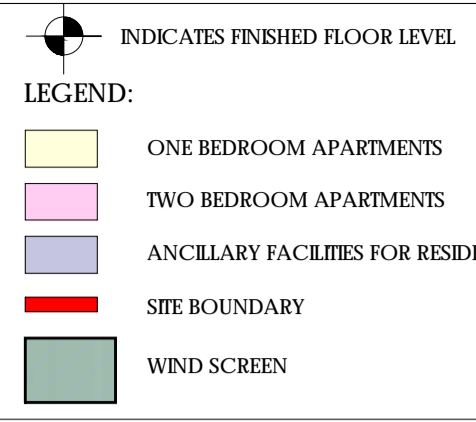

**MATERIALS LEGEND**

1 Brick type A Finish	6 Insulated metal infill panels
2 Brick type B Finish	7 Insulated metal panel doors
3 White External Plaster Render	8 Powder coated metal parapets
4 Glazed Panel	9 Powder coated metal railings
5 Glazed Sliding Door	10 Powder coated balcony fascia

NOTE: - DO NOT SCALE. USE FIGURED DIMENSIONS ONLY  
- THIS DRAWING IS TO BE READ IN CONJUNCTION WITH ALL RELEVANT SPECIFICATIONS AND DRAWINGS.  
- ALL DIMENSIONS TO BE CHECKED ON SITE.  
- IN THE EVENT OF ANY DISCREPANCIES BETWEEN DRAWINGS THE CONTRACTOR IS TO INQUIRE THE ARCHITECT IMMEDIATELY.

REV	DATE	DESCRIPTION	DRWN	CHKD	APPD
A	22.11.2024	CLOINGRIFIN SHED	PH	PH	PH
P	22.07.24	ISSUED FOR PLANNING	PH	PH	PH



**SOUTH ELEVATION**  
Scale 1:200



**EAST ELEVATION**  
Scale 1:200

WILSON ARCHITECTURE  
OMM | W

St Patrick's Place, Wellington Rd., Cork t: 353-21-4555255 e: info@wilsonarchitecture.ie  
36 Pembroke Rd, Dublin 4 t: 353-1-6601866 w: www.wilsonarchitecture.ie

BLOCK 6 CLOINGRIFIN DUBLIN 13		BLOCK 06 - ELEVATIONS 01			
SCALE	DATE	DRAWN BY	CHECKED	REVISION NO.	DRAWING NO.
1:200/BA1	JULY 19	PH	PH	P	1825 - B06 - 400

© COPYRIGHT This drawing or design may not be reproduced without permission