


- ALL DIMENSIONS IN MILLIMETERS
  - WARDROBES SHOWN IN BEDROOM AREAS ARE NOT COUNTED TOWARD TOTAL STORAGE AREAS.
  - FURNITURE AND FITTINGS SHOWN ARE INDICATIVE
- FOR INFORMATION REGARDING LANDSCAPING REFERENCE:  
RONAN MCDIARMADA & ASSOCIATES LTD.
- FOR INFORMATION REGARDING ENGINEERING REFERENCE:  
WATERMAN MOYLAN ENGINEERING CONSULTANTS.

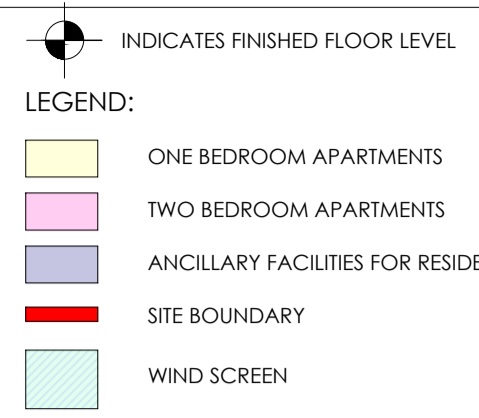

**MATERIALS LEGEND**

1	Brick type A Finish	6	Insulated metal infill panels
2	Brick type B Finish	7	Insulated metal panel doors
3	White External Plaster Render	8	Powder coated metal parapets
4	Glazed Panel	9	Powder coated metal railings
5	Glazed Sliding Door	10	Powder coated balcony fascia

NOTE: - DO NOT SCALE, USE FIGURED DIMENSIONS ONLY  
- THIS DRAWING IS TO BE READ IN CONJUNCTION WITH ALL RELEVANT SPECIFICATIONS AND DRAWINGS.  
- ALL DIMENSIONS TO BE CHECKED ON SITE.  
- IN THE EVENT OF ANY DISCREPANCIES BETWEEN DRAWINGS THE CONTRACTOR IS TO INFORM THE ARCHITECT IMMEDIATELY.

REV	DATE	DESCRIPTION	DRWN	CHKD	APPRD
A	22.11.2018	CLOUGHRIFIN SHD	PH	PH	PH
P	22.07.19	ISSUED FOR PLANNING	PH	PH	PH



**SECTION AA**  
Scale 1:200



**SECTION BB**  
Scale 1:200