



TYPE 01			
1 Bedroom/2 Person Apartment			
Block 06 and 25	Unit (m ²)	Min. (m ²)	
Apartment Area	52.5m ²	45m ²	
Living/Dining/Kitchen Area	23.5m ²	23m ²	
Bedroom (Double)	12.7m ²	11.4m ²	
Storage	3.4m ²	3m ²	
Private Amenity Space	5.7m ²	5m ²	

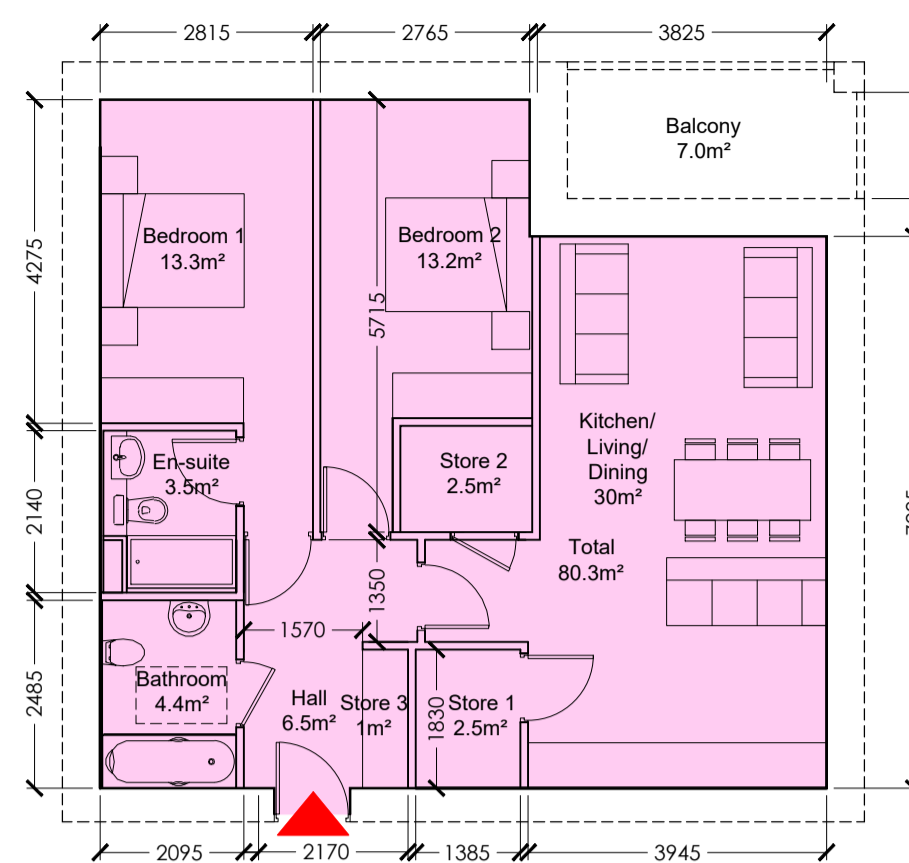


TYPE 02			
2 Bedroom/4 Person Apartment			
Block 06 and 25	Unit (m ²)	Min. (m ²)	
Apartment Area	80.6m ²	73m ²	
Living/Dining/Kitchen Area	30m ²	30m ²	
Bedroom 1 (Double)	13.3m ²	13m ²	
Bedroom 2 (Double)	13.2m ²	11.4m ²	
Storage	6m ²	6m ²	
Private Amenity Space	7m ²	7m ²	

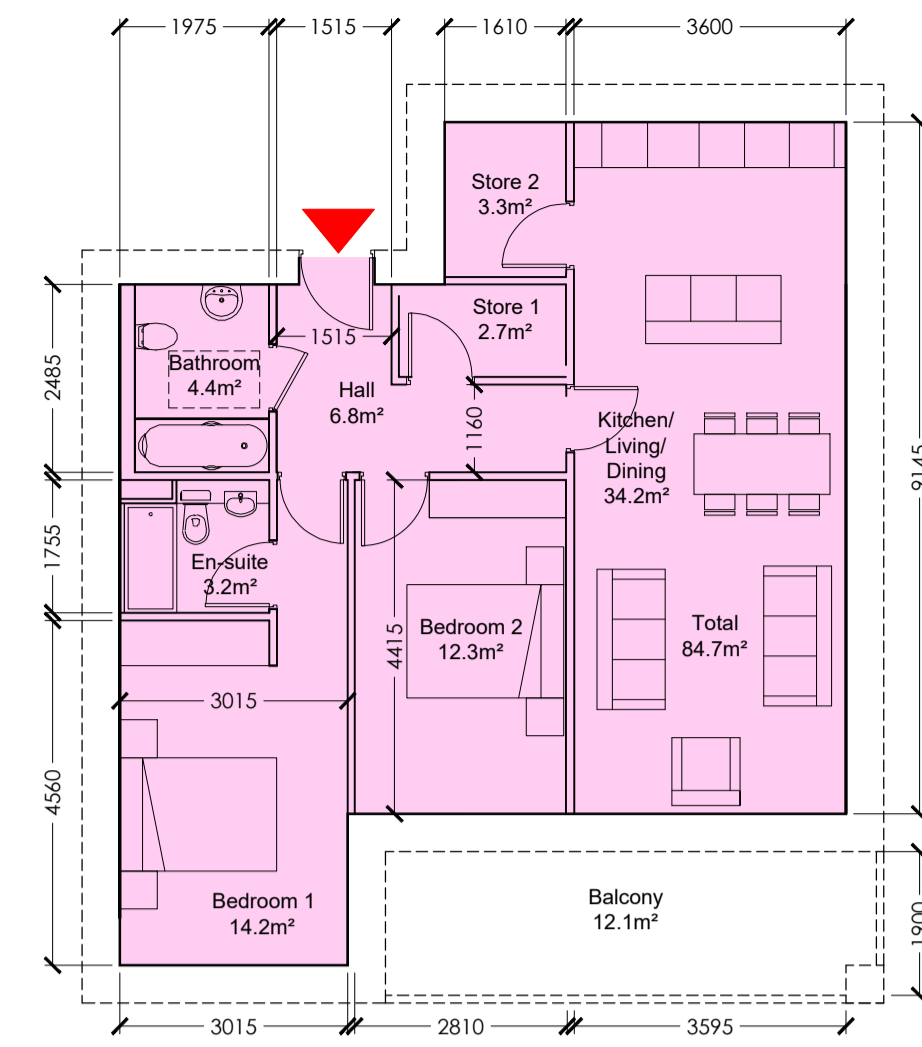


TYPE 03			
2 Bedroom/4 Person Apartment			
Block 06 and 25	Unit (m ²)	Min. (m ²)	
Apartment Area	85m ²	73m ²	
Living/Dining/Kitchen Area	34.2m ²	30m ²	
Bedroom 1 (Double)	14.2m ²	13m ²	
Bedroom 2 (Double)	12.3m ²	11.4m ²	
Storage	6m ²	6m ²	
Private Amenity Space	12.1m ²	7m ²	

NOTE: - DO NOT SCALE. USE FIGURED DIMENSIONS ONLY
- THIS DRAWING IS TO BE READ IN CONJUNCTION WITH ALL RELEVANT SPECIFICATIONS AND DRAWINGS.
- ALL DIMENSIONS TO BE CHECKED ON SITE.
- IN THE EVENT OF ANY DISCREPANCIES BETWEEN DRAWINGS THE CONTRACTOR IS TO INFORM THE ARCHITECT IMMEDIATELY.


REV.	DATE	DESCRIPTION	DRWN	CHKD	APPRD
A	23.11.2018	CLOINGRIFFIN SHD01	AM	PH	PH
P	23.07.19	ISSUED FOR PLANNING	CG	PH	PH

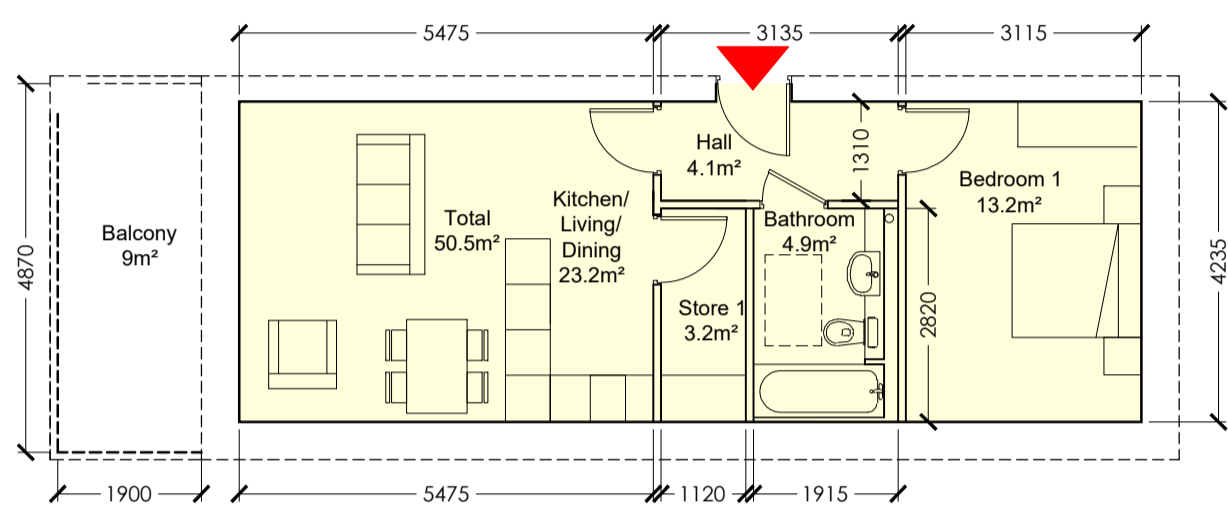


TYPE 04			
1 Bedroom/2 Person Apartment			
Block 06	Unit (m ²)	Min. (m ²)	
Apartment Area	50.5m ²	45m ²	
Living/Dining/Kitchen Area	23.2m ²	23m ²	
Bedroom (Double)	13.2m ²	11.4m ²	
Storage	3.2m ²	3m ²	
Private Amenity Space	9m ²	5m ²	

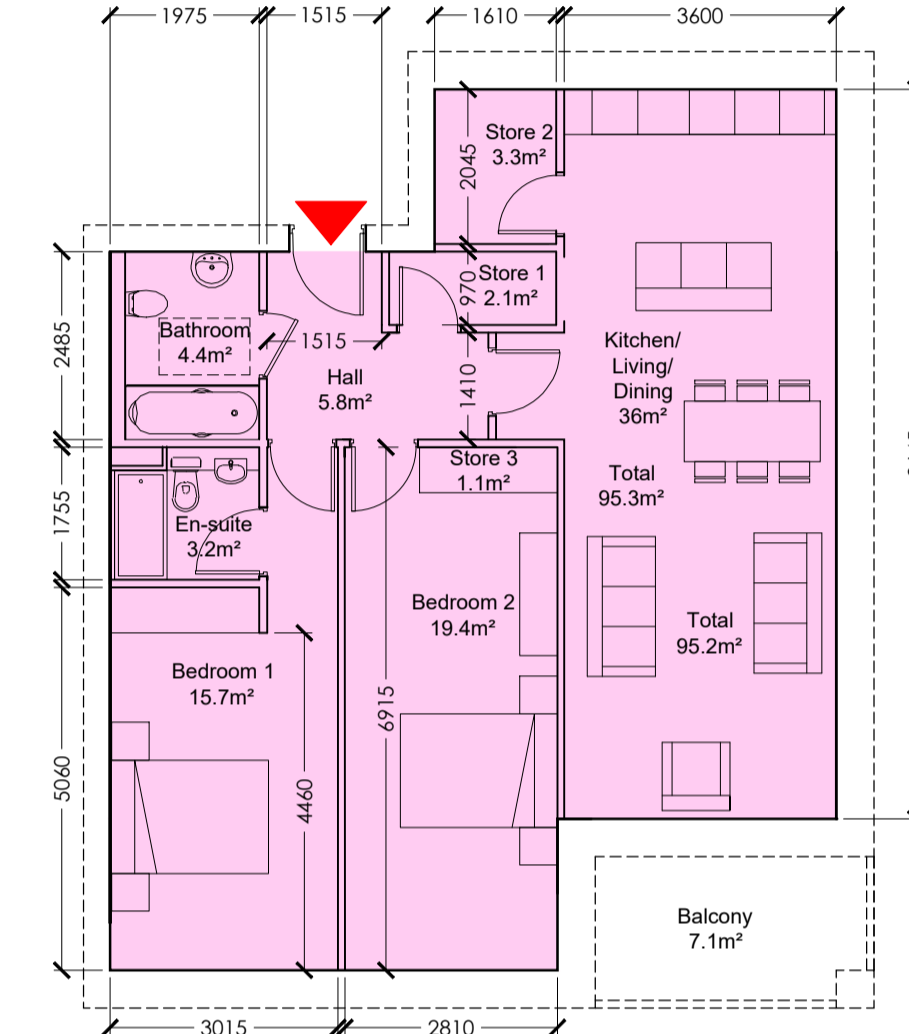


TYPE 05			
2 Bedroom/4 Person Apartment			
Block 26	Unit (m ²)	Min. (m ²)	
Apartment Area	95.5m ²	73m ²	
Living/Dining/Kitchen Area	36m ²	30m ²	
Bedroom 1 (Double)	15.7m ²	13m ²	
Bedroom 2 (Double)	19.4m ²	11.4m ²	
Storage	6.5m ²	6m ²	
Private Amenity Space	7.1m ²	7m ²	

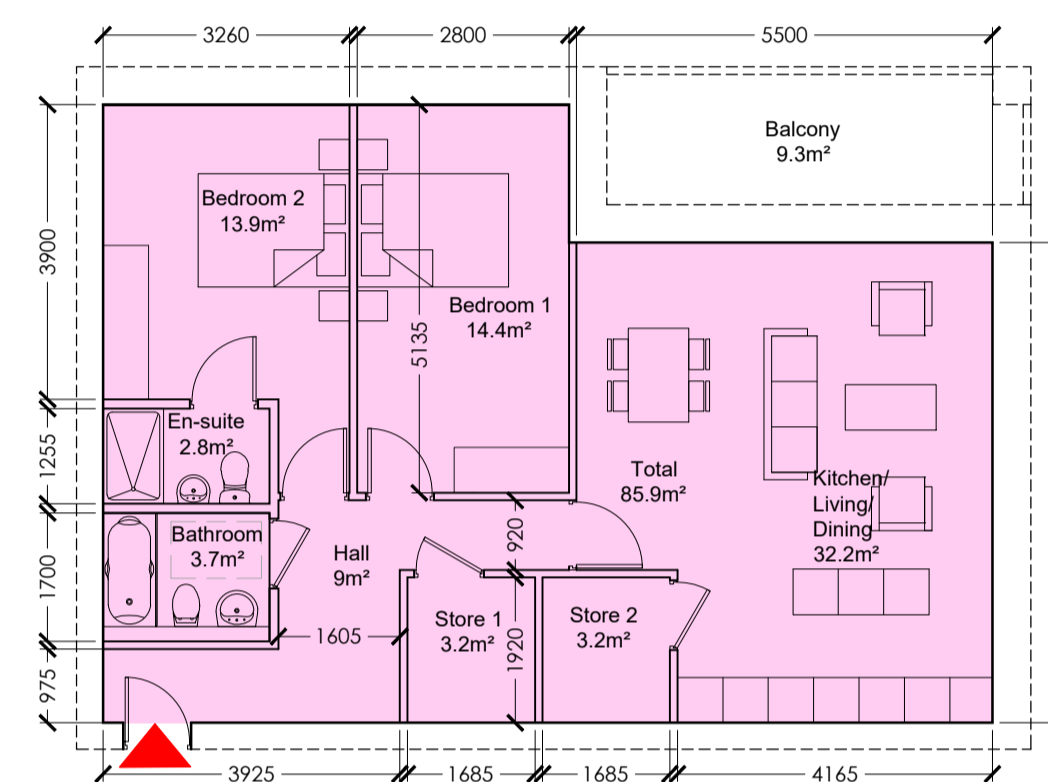


TYPE 06			
2 Bedroom/4 Person Apartment			
Block 26	Unit (m ²)	Min. (m ²)	
Apartment Area	85.9m ²	73m ²	
Living/Dining/Kitchen Area	32.2m ²	30m ²	
Bedroom 1 (Double)	14.4m ²	13m ²	
Bedroom 2 (Double)	13.9m ²	11.4m ²	
Storage	6.4m ²	6m ²	
Private Amenity Space	9.3m ²	7m ²	

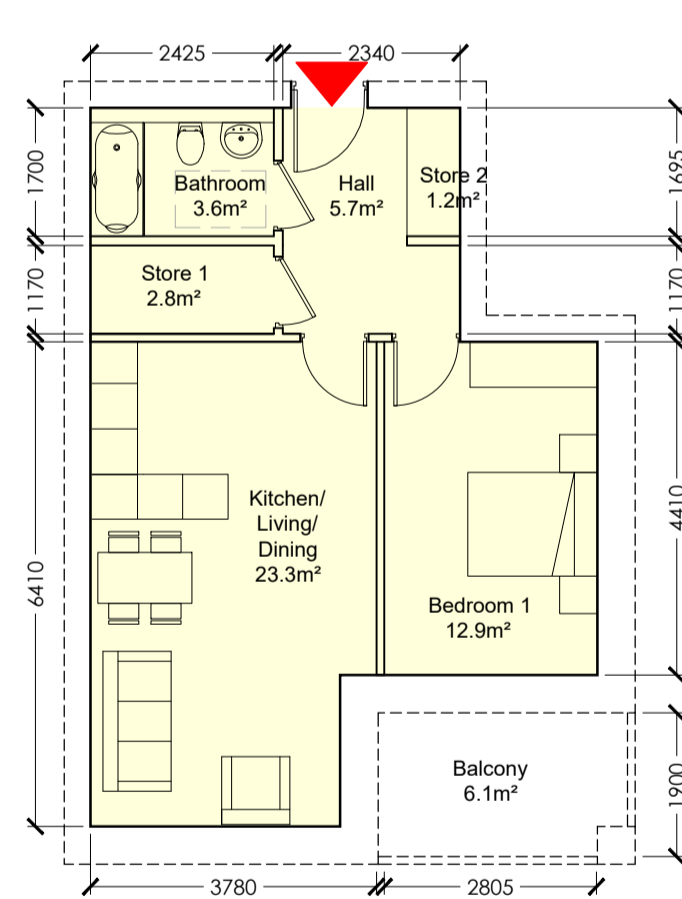


TYPE 07			
1 Bedroom/2 Person Apartment			
Block 26	Unit (m ²)	Min. (m ²)	
Apartment Area	51.2m ²	45m ²	
Living/Dining/Kitchen Area	23.3m ²	23m ²	
Bedroom 1 (Double)	12.9m ²	11.4m ²	
Storage	4m ²	3m ²	
Private Amenity Space	6.1m ²	5m ²	

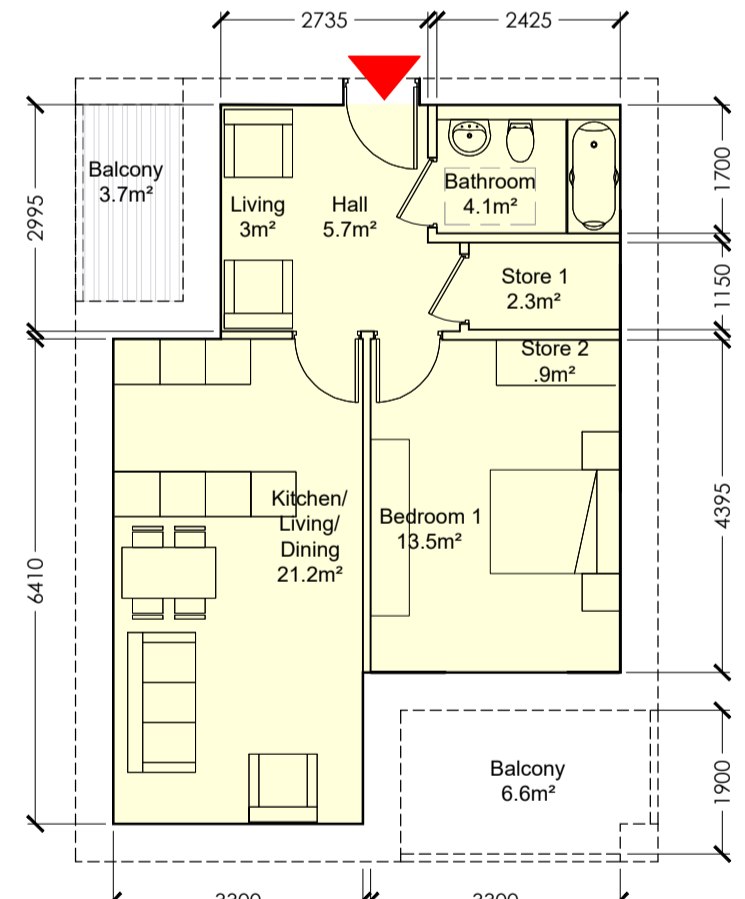


TYPE 08			
1 Bedroom/2 Person Apartment			
Block 26	Unit (m ²)	Min. (m ²)	
Apartment Area	52.3m ²	45m ²	
Living/Dining/Kitchen Area	24.2m ²	23m ²	
Bedroom 1 (Double)	13.5m ²	11.4m ²	
Storage	3.2m ²	3m ²	
Private Amenity Space	10.3m ²	5m ²	

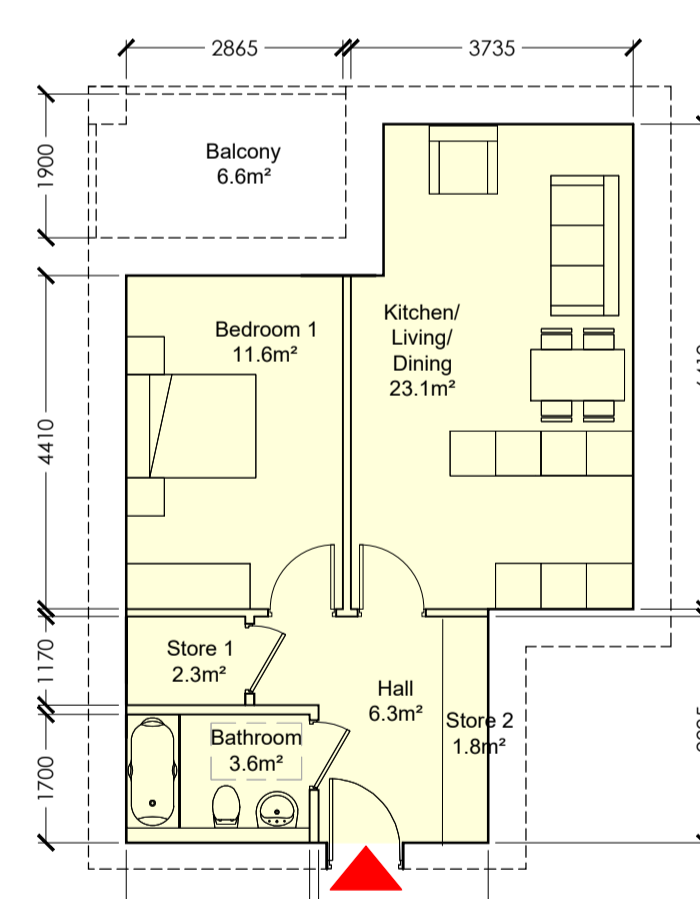

TYPE 09			
1 Bedroom/2 Person Apartment			
Block 26	Unit (m ²)	Min. (m ²)	
Apartment Area	50.9m ²	45m ²	
Living/Dining/Kitchen Area	23.1m ²	23m ²	
Bedroom 1 (Double)	11.6m ²	11.4m ²	
Storage	4.1m ²	3m ²	
Private Amenity Space	6.1m ²	5m ²	

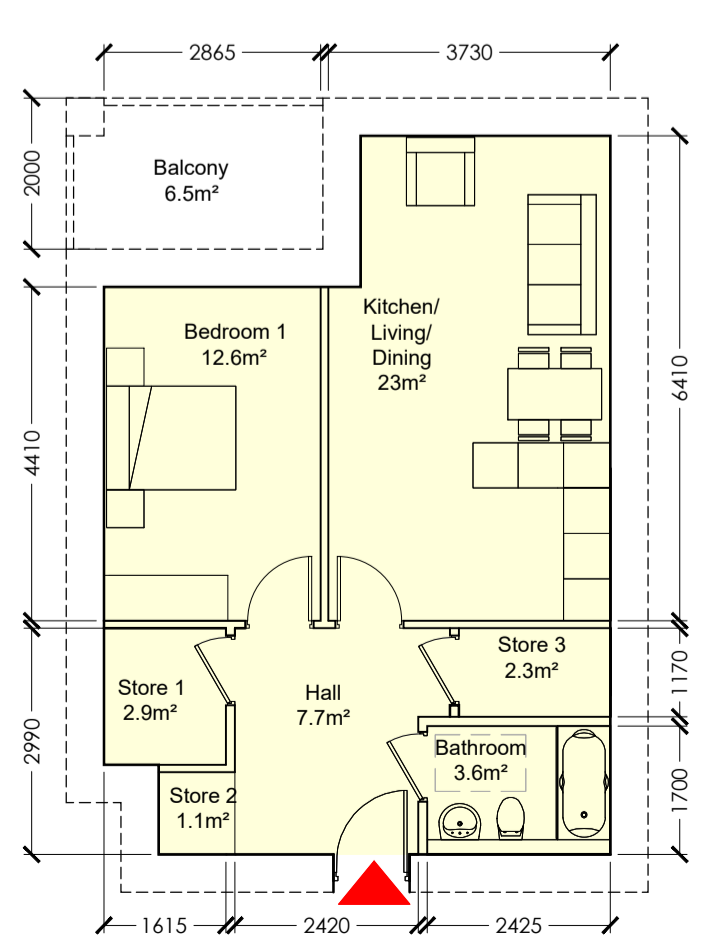

TYPE 10			
1 Bedroom/2 Person Apartment			
Block 26	Unit (m ²)	Min. (m ²)	
Apartment Area	55.9m ²	45m ²	
Living/Dining/Kitchen Area	23m ²	23m ²	
Bedroom (Double)	12.6m ²	11.4m ²	
Storage	6.3m ²	3m ²	
Private Amenity Space	6.5m ²	5m ²	

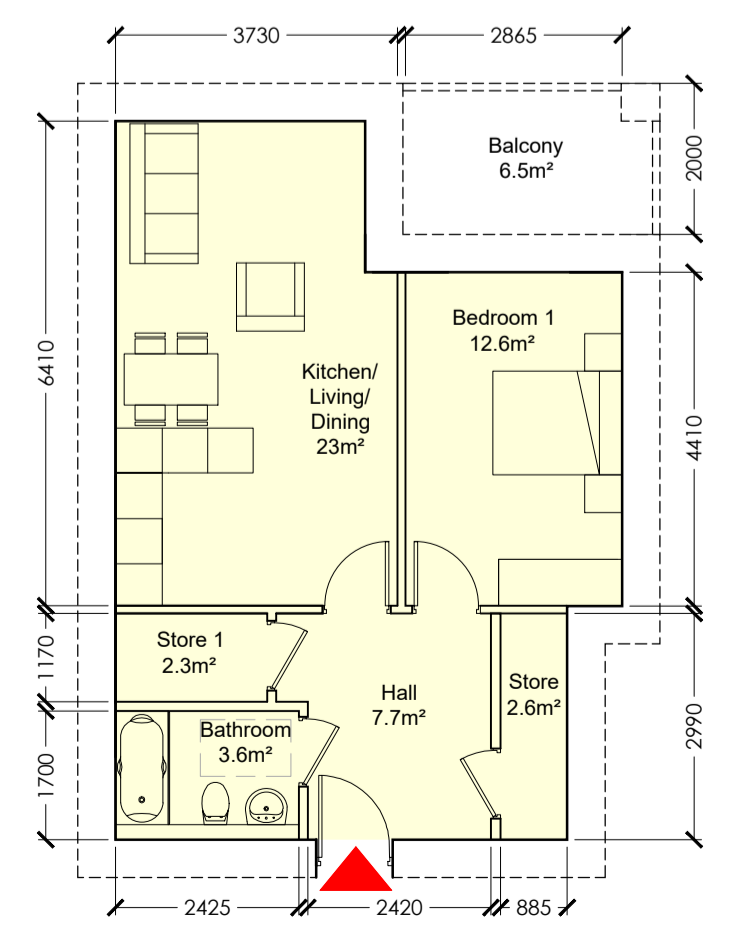

TYPE 11			
1 Bedroom/2 Person Apartment			
Block 26	Unit (m ²)	Min. (m ²)	
Apartment Area	54.6m ²	45m ²	
Living/Dining/Kitchen Area	23m ²	23m ²	
Bedroom (Double)	12.6m ²	11.4m ²	
Storage	4.9m ²	3m ²	
Private Amenity Space	6.5m ²	5m ²	