



| TYPE 12 | | |
|------------------------------|-----------|-----------|
| 2 Bedroom/4 Person Apartment | | |
| Block 27 | Unit (m²) | Min. (m²) |
| Apartment Area | 89.6m² | 73m² |
| Living/Dining/Kitchen Area | 34.2m² | 30m² |
| Bedroom 1 (Double) | 13.1m² | 13m² |
| Bedroom 2 (Double) | 11.8m² | 11.4m² |
| Storage | 6.4m² | 6m² |
| Private Amenity Space | 10.4m² | 7m² |

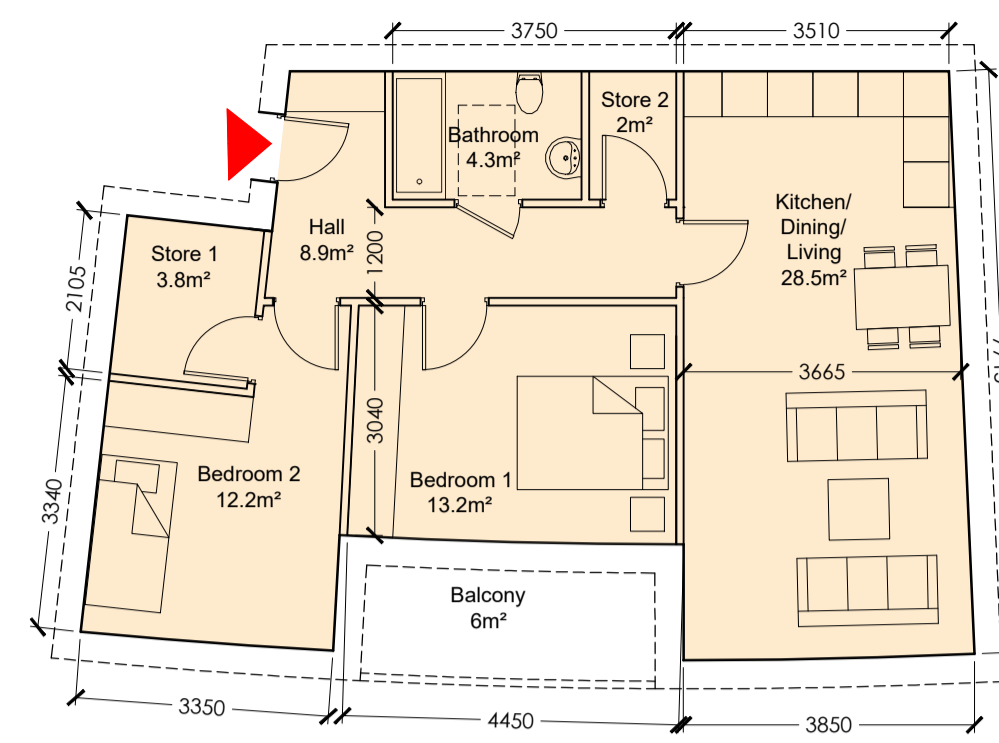


| TYPE 13 | | |
|------------------------------|-----------|-----------|
| 2 Bedroom/3 Person Apartment | | |
| Block 27 | Unit (m²) | Min. (m²) |
| Apartment Area | 75.6m² | 63m² |
| Living/Dining/Kitchen Area | 28.5m² | 28m² |
| Bedroom 1 (Double) | 13.2m² | 13m² |
| Bedroom 2 (Single) | 12.2m² | 7.1m² |
| Storage | 5.8m² | 5m² |
| Private Amenity Space | 6m² | 6m² |

NOTE: - DO NOT SCALE. USE FIGURED DIMENSIONS ONLY
- THIS DRAWING IS TO BE READ IN CONJUNCTION WITH ALL RELEVANT SPECIFICATIONS AND DRAWINGS.
- ALL DIMENSIONS TO BE CHECKED ON SITE.
- IN THE EVENT OF ANY DISCREPANCIES BETWEEN DRAWINGS THE CONTRACTOR IS TO INFORM THE ARCHITECT IMMEDIATELY.


| REV. | DATE | DESCRIPTION | DRWN. | CHKD. | APPRD. |
|------|------------|---------------------|-------|-------|--------|
| A | 23.11.2018 | CLONGRIFFIN SHEDD1 | AM | PH | PH |
| P | 23.07.19 | ISSUED FOR PLANNING | CG | PH | PH |

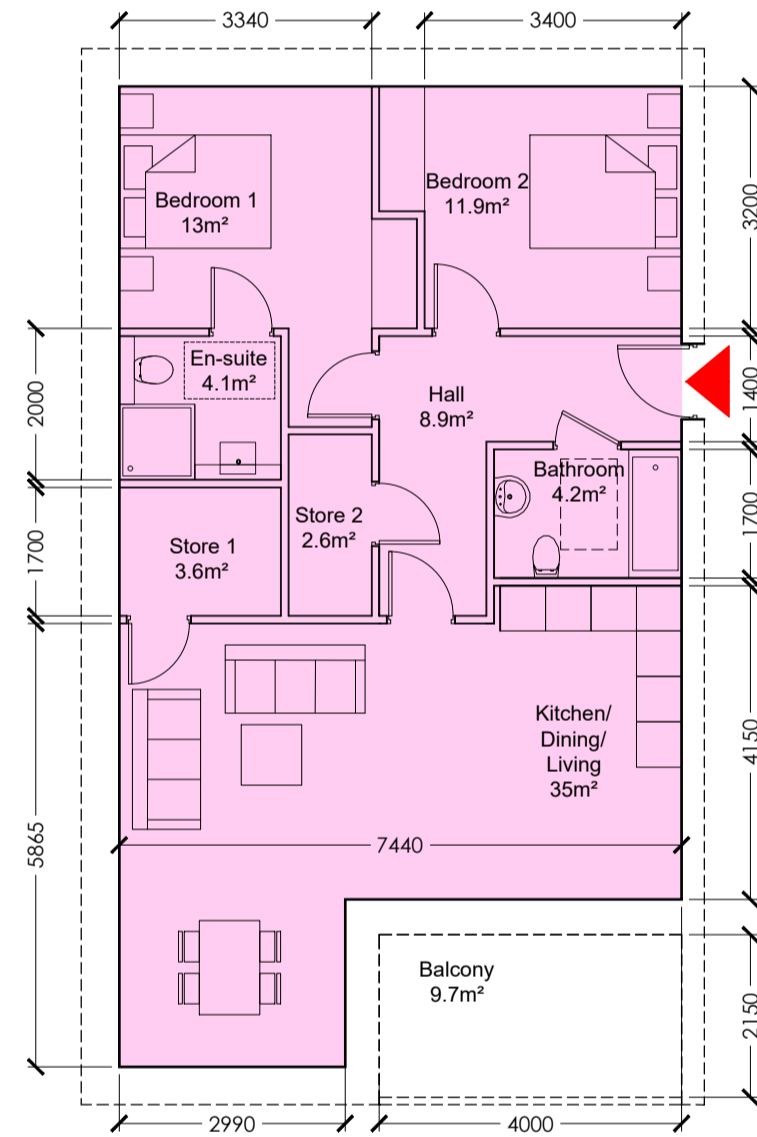


| TYPE 14 | | |
|------------------------------|-----------|-----------|
| 2 Bedroom/4 Person Apartment | | |
| Block 27 | Unit (m²) | Min. (m²) |
| Apartment Area | 86.6m² | 73m² |
| Living/Dining/Kitchen Area | 35m² | 30m² |
| Bedroom 1 (Double) | 13m² | 13m² |
| Bedroom 2 (Double) | 11.9m² | 11.4m² |
| Storage | 6.2m² | 6m² |
| Private Amenity Space | 9.7m² | 7m² |

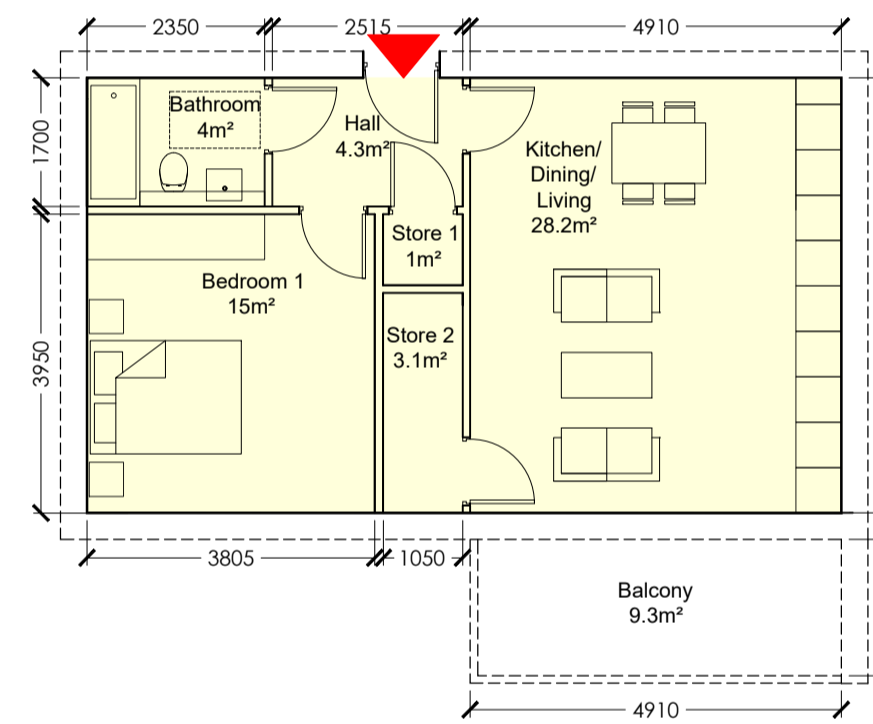

| TYPE 15 | | |
|------------------------------|-----------|-----------|
| 1 Bedroom/2 Person Apartment | | |
| Block 27 | Unit (m²) | Min. (m²) |
| Apartment Area | 57.4m² | 45m² |
| Living/Dining/Kitchen Area | 28.2m² | 23m² |
| Bedroom 1 (Double) | 15m² | 11.4m² |
| Storage | 4.1m² | 3m² |
| Private Amenity Space | 9.3m² | 5m² |

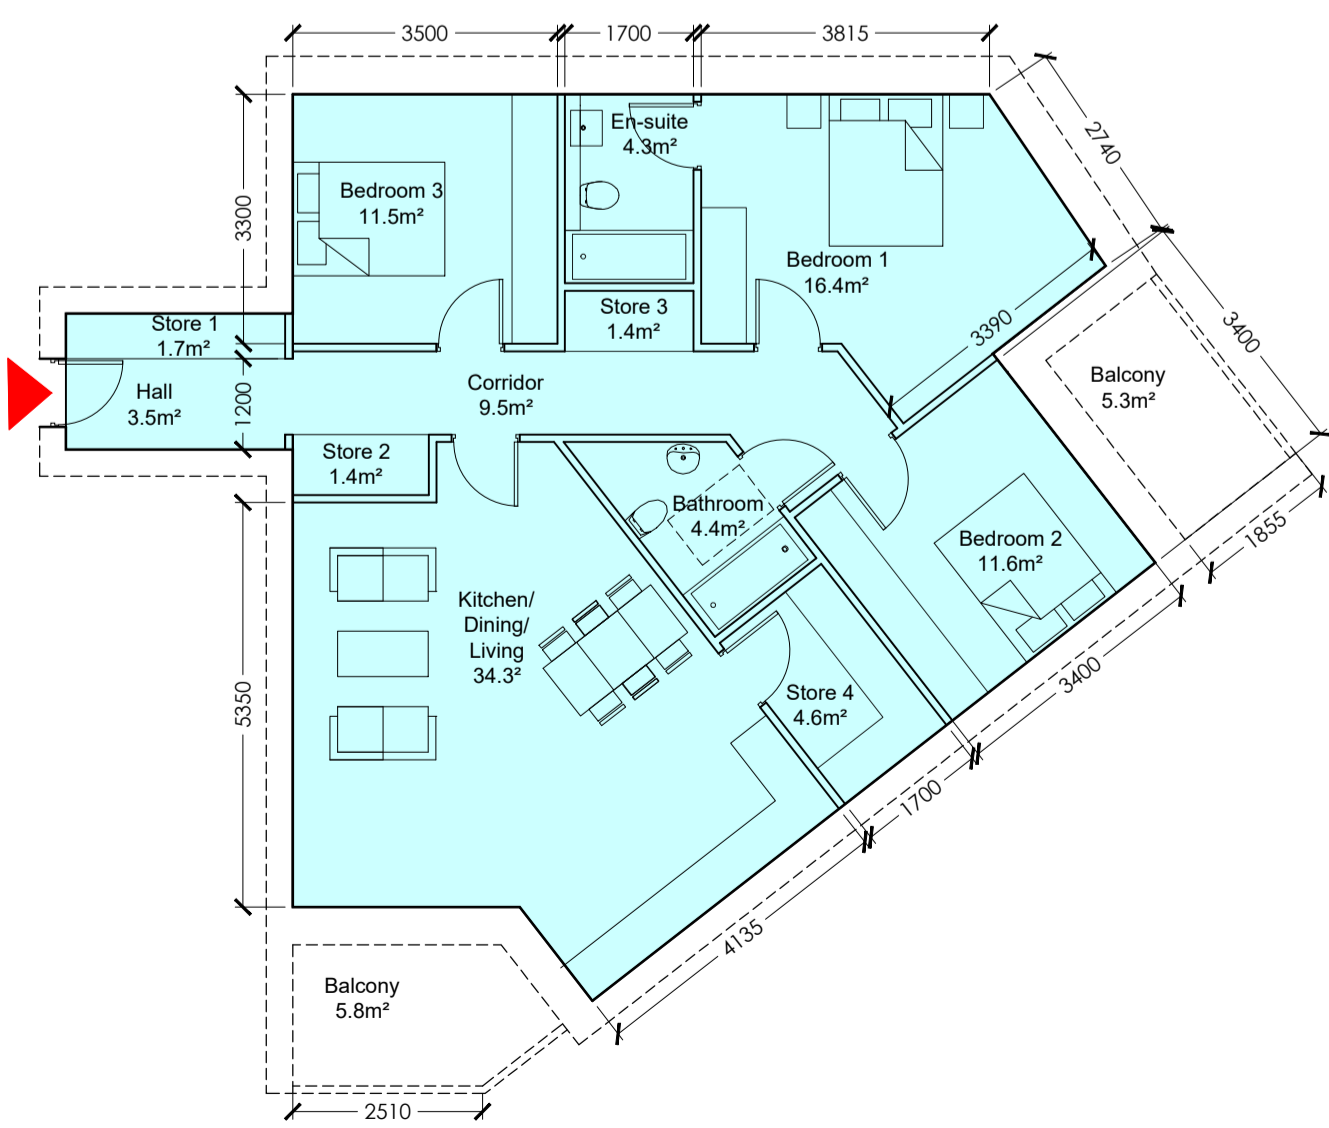

| TYPE 16 | | |
|------------------------------|-----------|-----------|
| 3 Bedroom/6 Person Apartment | | |
| Block 27 | Unit (m²) | Min. (m²) |
| Apartment Area | 108.5m² | 90m² |
| Living/Dining/Kitchen Area | 34.3m² | 34m² |
| Bedroom 1 (Double) | 16.4m² | 13m² |
| Bedroom 2 (Double) | 11.6m² | 11.4m² |
| Bedroom 3 (Double) | 11.5m² | 7.1m² |
| Storage | 9.1m² | 9m² |
| Private Amenity Space | 10.8m² | 9m² |

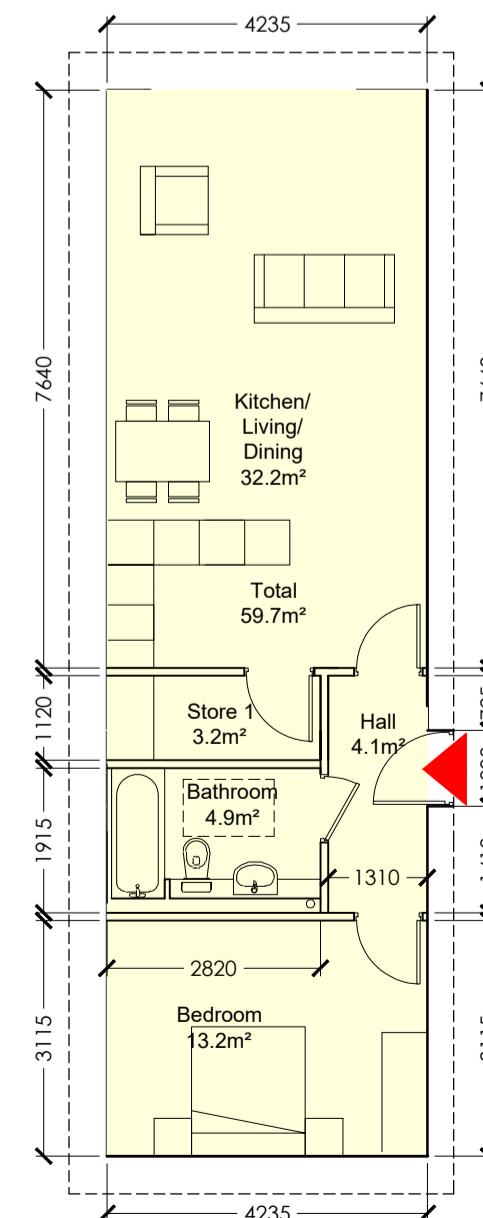

| TYPE 17 | | |
|------------------------------|-----------|-----------|
| 1 Bedroom/2 Person Apartment | | |
| Block 06 | Unit (m²) | Min. (m²) |
| Apartment Area | 59.7m² | 45m² |
| Living/Dining/Kitchen Area | 32.2m² | 23m² |
| Bedroom 1 (Double) | 13.2m² | 11.4m² |
| Storage | 3.2m² | 3m² |
| Private Amenity Space | 60m² | 5m² |

WILSON ARCHITECTURE
OMM | W

St Patrick's Place, Wellington Rd., Cork t: 353-21-4555255 e: info@wilsonarchitecture.ie
36 Pembroke Rd, Dublin 4 t: 353-1-6601866 w: www.wilsonarchitecture.ie

| BLOCK 06, 25, 26 & 27 CLONGRIFFIN DUBLIN 13 | | BLOCKS 06, 25, 26 & 27 UNIT TYPES 02 | |
|---|---------|---|-------------|
| SCALE | DATE | DRAWN | CHKD. |
| 1:100@A1 | JULY 19 | CG | PH |
| BLOCK 06, 25, 26 & 27 CLONGRIFFIN DUBLIN 13 | | REVISION | DRAWING NO. |
| | | P | 1825 - 501 |

© COPYRIGHT This drawing or design may not be reproduced without permission