



| TYPE 18 | | | |
|------------------------------|-----------|-----------|--|
| 1 Bedroom/2 Person Apartment | | | |
| Block 06 | Unit (m²) | Min. (m²) | |
| Apartment Area | 57.9m² | 45m² | |
| Living/Dining/Kitchen Area | 31.6m² | 23m² | |
| Bedroom 1 (Double) | 13.2m² | 11.4m² | |
| Storage | 3.2m² | 3m² | |
| Private Amenity Space | 47m² | 5m² | |

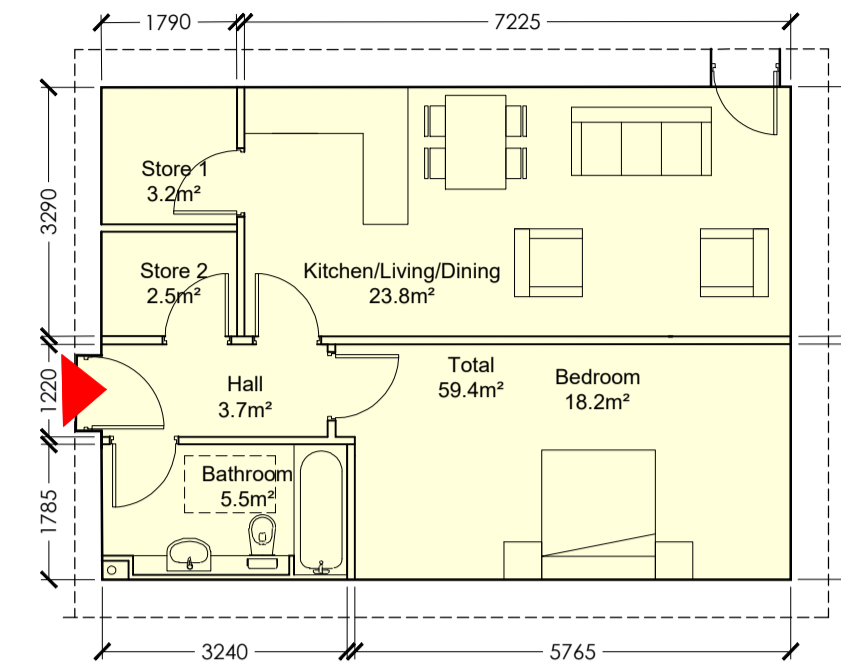


| TYPE 19 | | | |
|------------------------------|-----------|-----------|--|
| 1 Bedroom/2 Person Apartment | | | |
| Block 06 | Unit (m²) | Min. (m²) | |
| Apartment Area | 59.4m² | 45m² | |
| Living/Dining/Kitchen Area | 23.8m² | 23m² | |
| Bedroom 1 (Double) | 18.2m² | 11.4m² | |
| Storage | 5.7m² | 3m² | |
| Private Amenity Space | 23.6m² | 5m² | |

NOTE: - DO NOT SCALE. USE FIGURED DIMENSIONS ONLY
 - THIS DRAWING IS TO BE READ IN CONJUNCTION WITH ALL RELEVANT SPECIFICATIONS AND DRAWINGS.
 - ALL DIMENSIONS TO BE CHECKED ON SITE.
 - IN THE EVENT OF ANY DISCREPANCIES BETWEEN DRAWINGS THE CONTRACTOR IS TO INFORM THE ARCHITECT IMMEDIATELY


| REV. | DATE | DESCRIPTION | DRWN | CHKD | APPRD |
|------|------------|---------------------|------|------|-------|
| A | 23.11.2018 | CLOGRIFFIN SHD01 | AM | PH | PH |
| P | 23.07.19 | ISSUED FOR PLANNING | CG | PH | PH |

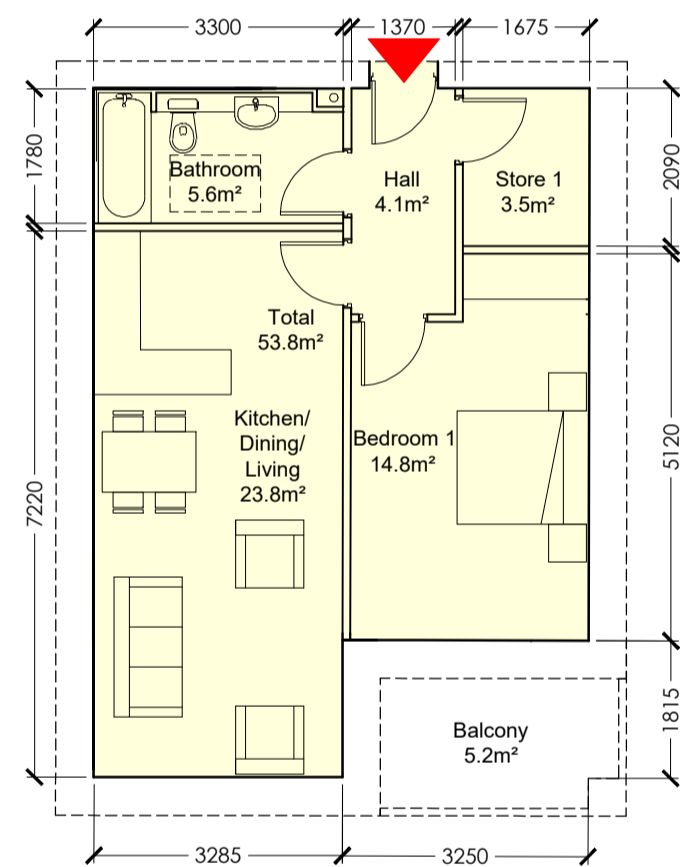

| TYPE 20 | | | |
|------------------------------|-----------|-----------|--|
| 1 Bedroom/2 Person Apartment | | | |
| Block 06 | Unit (m²) | Min. (m²) | |
| Apartment Area | 53.8m² | 45m² | |
| Living/Dining/Kitchen Area | 23.8m² | 23m² | |
| Bedroom 1 (Double) | 14.8m² | 11.4m² | |
| Storage | 3.5m² | 3m² | |
| Private Amenity Space | 5.2m² | 5m² | |

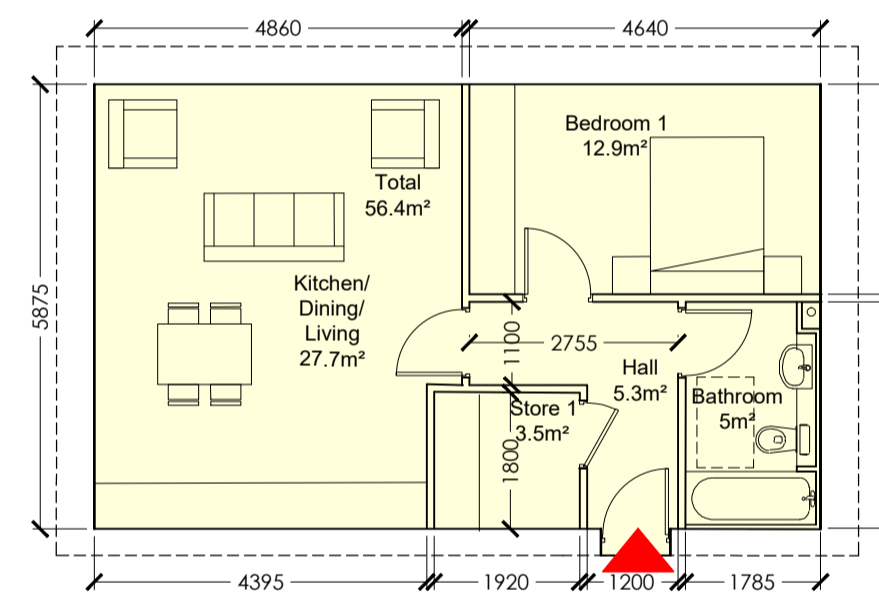

| TYPE 21 | | | |
|------------------------------|-----------|-----------|--|
| 1 Bedroom/2 Person Apartment | | | |
| Block 06 | Unit (m²) | Min. (m²) | |
| Apartment Area | 56.4m² | 45m² | |
| Living/Dining/Kitchen Area | 27.7m² | 23m² | |
| Bedroom 1 (Double) | 12.9m² | 11.4m² | |
| Storage | 3.5m² | 3m² | |
| Private Amenity Space | 26.2m² | 5m² | |

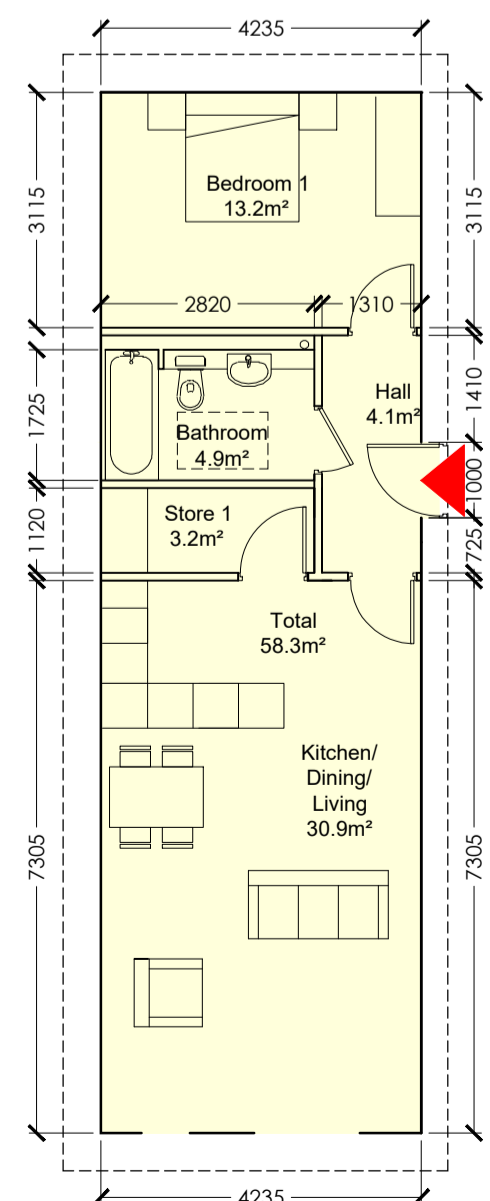

| TYPE 22 | | | |
|------------------------------|-----------|-----------|--|
| 1 Bedroom/2 Person Apartment | | | |
| Block 06 and 25 | Unit (m²) | Min. (m²) | |
| Apartment Area | 58.3m² | 45m² | |
| Living/Dining/Kitchen Area | 30.9m² | 23m² | |
| Bedroom 1 (Double) | 13.2m² | 11.4m² | |
| Storage | 3.2m² | 3m² | |
| Private Amenity Space | 58m² | 5m² | |

WILSON ARCHITECTURE
 OMMW
 St Patrick's Place, Wellington Rd., Cork t: 353-21-4555255 e: info@wilsonarchitecture.ie
 36 Pembroke Rd, Dublin 4 t: 353-1-6601866 w: www.wilsonarchitecture.ie

| BLOCK 06, 25, 26 & 27 CLOGRIFFIN DUBLIN 13 | | | | BLOCKS 06, 25, 26 & 27 UNIT TYPES 03 | | | |
|--|---------|-------|---------|---|-----|------------|-----|
| SCALE | DATE | DRAWN | CHECKED | REVISION | NO. | DATE | NO. |
| 1:100@A1 | JULY 19 | CG | PH | P | | 1825 - 502 | |

© COPYRIGHT This drawing or design may not be reproduced without permission