


- © This drawing is copyright.
- 1 Do not scale this drawing.
- 2 Errors and omissions to be immediately notified to Architect.
- 3 All dimensions to be checked on site.
- 4 To be read with relevant Engineers drawings.

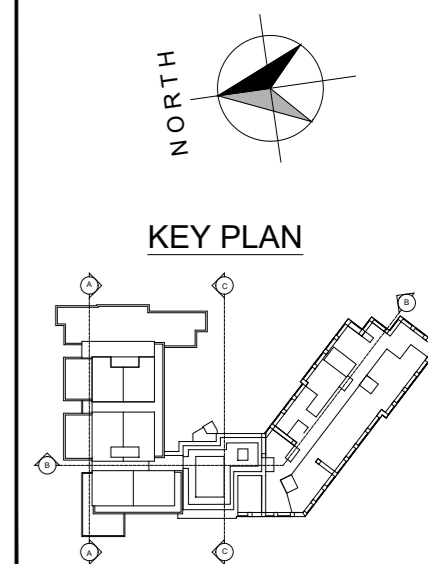

revisions date ins


description	date	ins
Block 17 Section AA	15/19 P 300	

job	scale
Block 17, Clongriffin, Dublin 13	1:200 A2

client
Gerard Gannon Properties

issue
Clongriffin SHD 1 Planning

CONROY CROWE KELLY ARCHITECTS
 65 MERRION SQUARE
 DUBLIN 2
 PHONE 6613990/1 FAX 6765715
 E-MAIL info@cck.ie

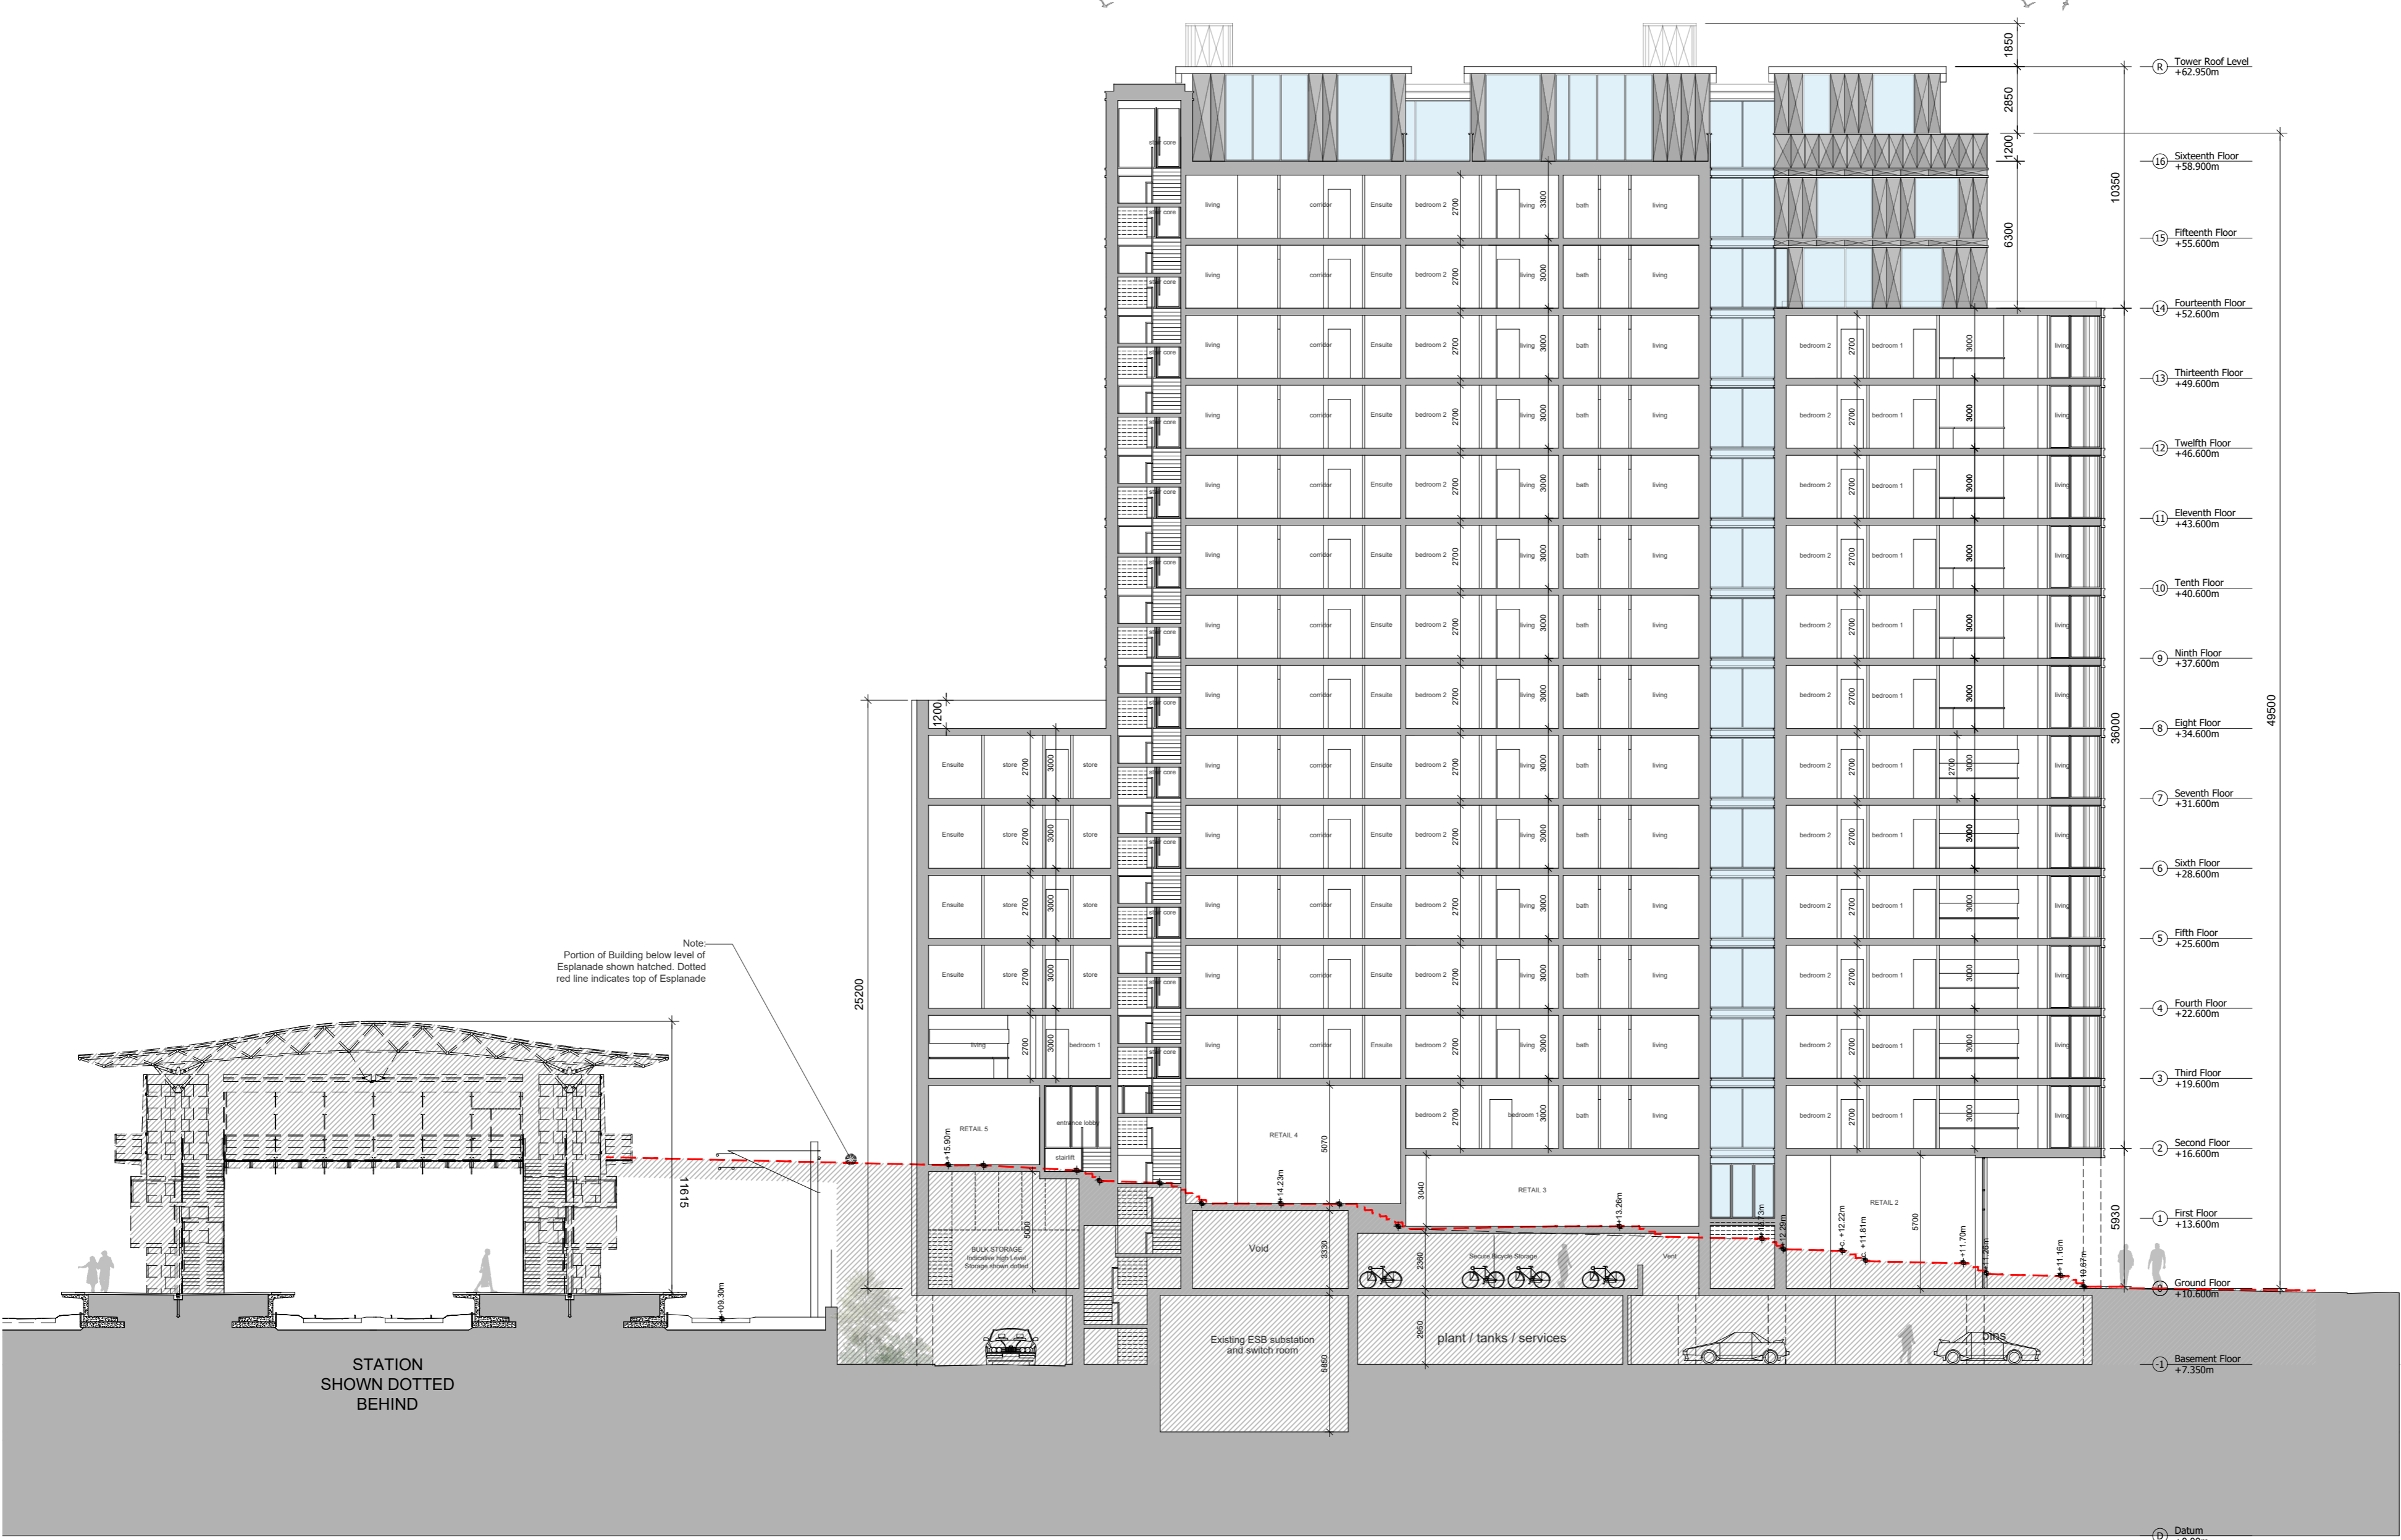

SECTION A-A