


This drawing is copyright:
 1. The scale of this drawing;
 2. Errors and omissions to be immediately notified to the Architect;
 3. All dimensions to be checked on site.



© Ordnance Survey Ireland and Government of Ireland Licence No. AR008819

Note:
 All levels are in metres and relate to Mean Head OD.

Refer to building floor plans for full extent of finished floor levels and roof levels

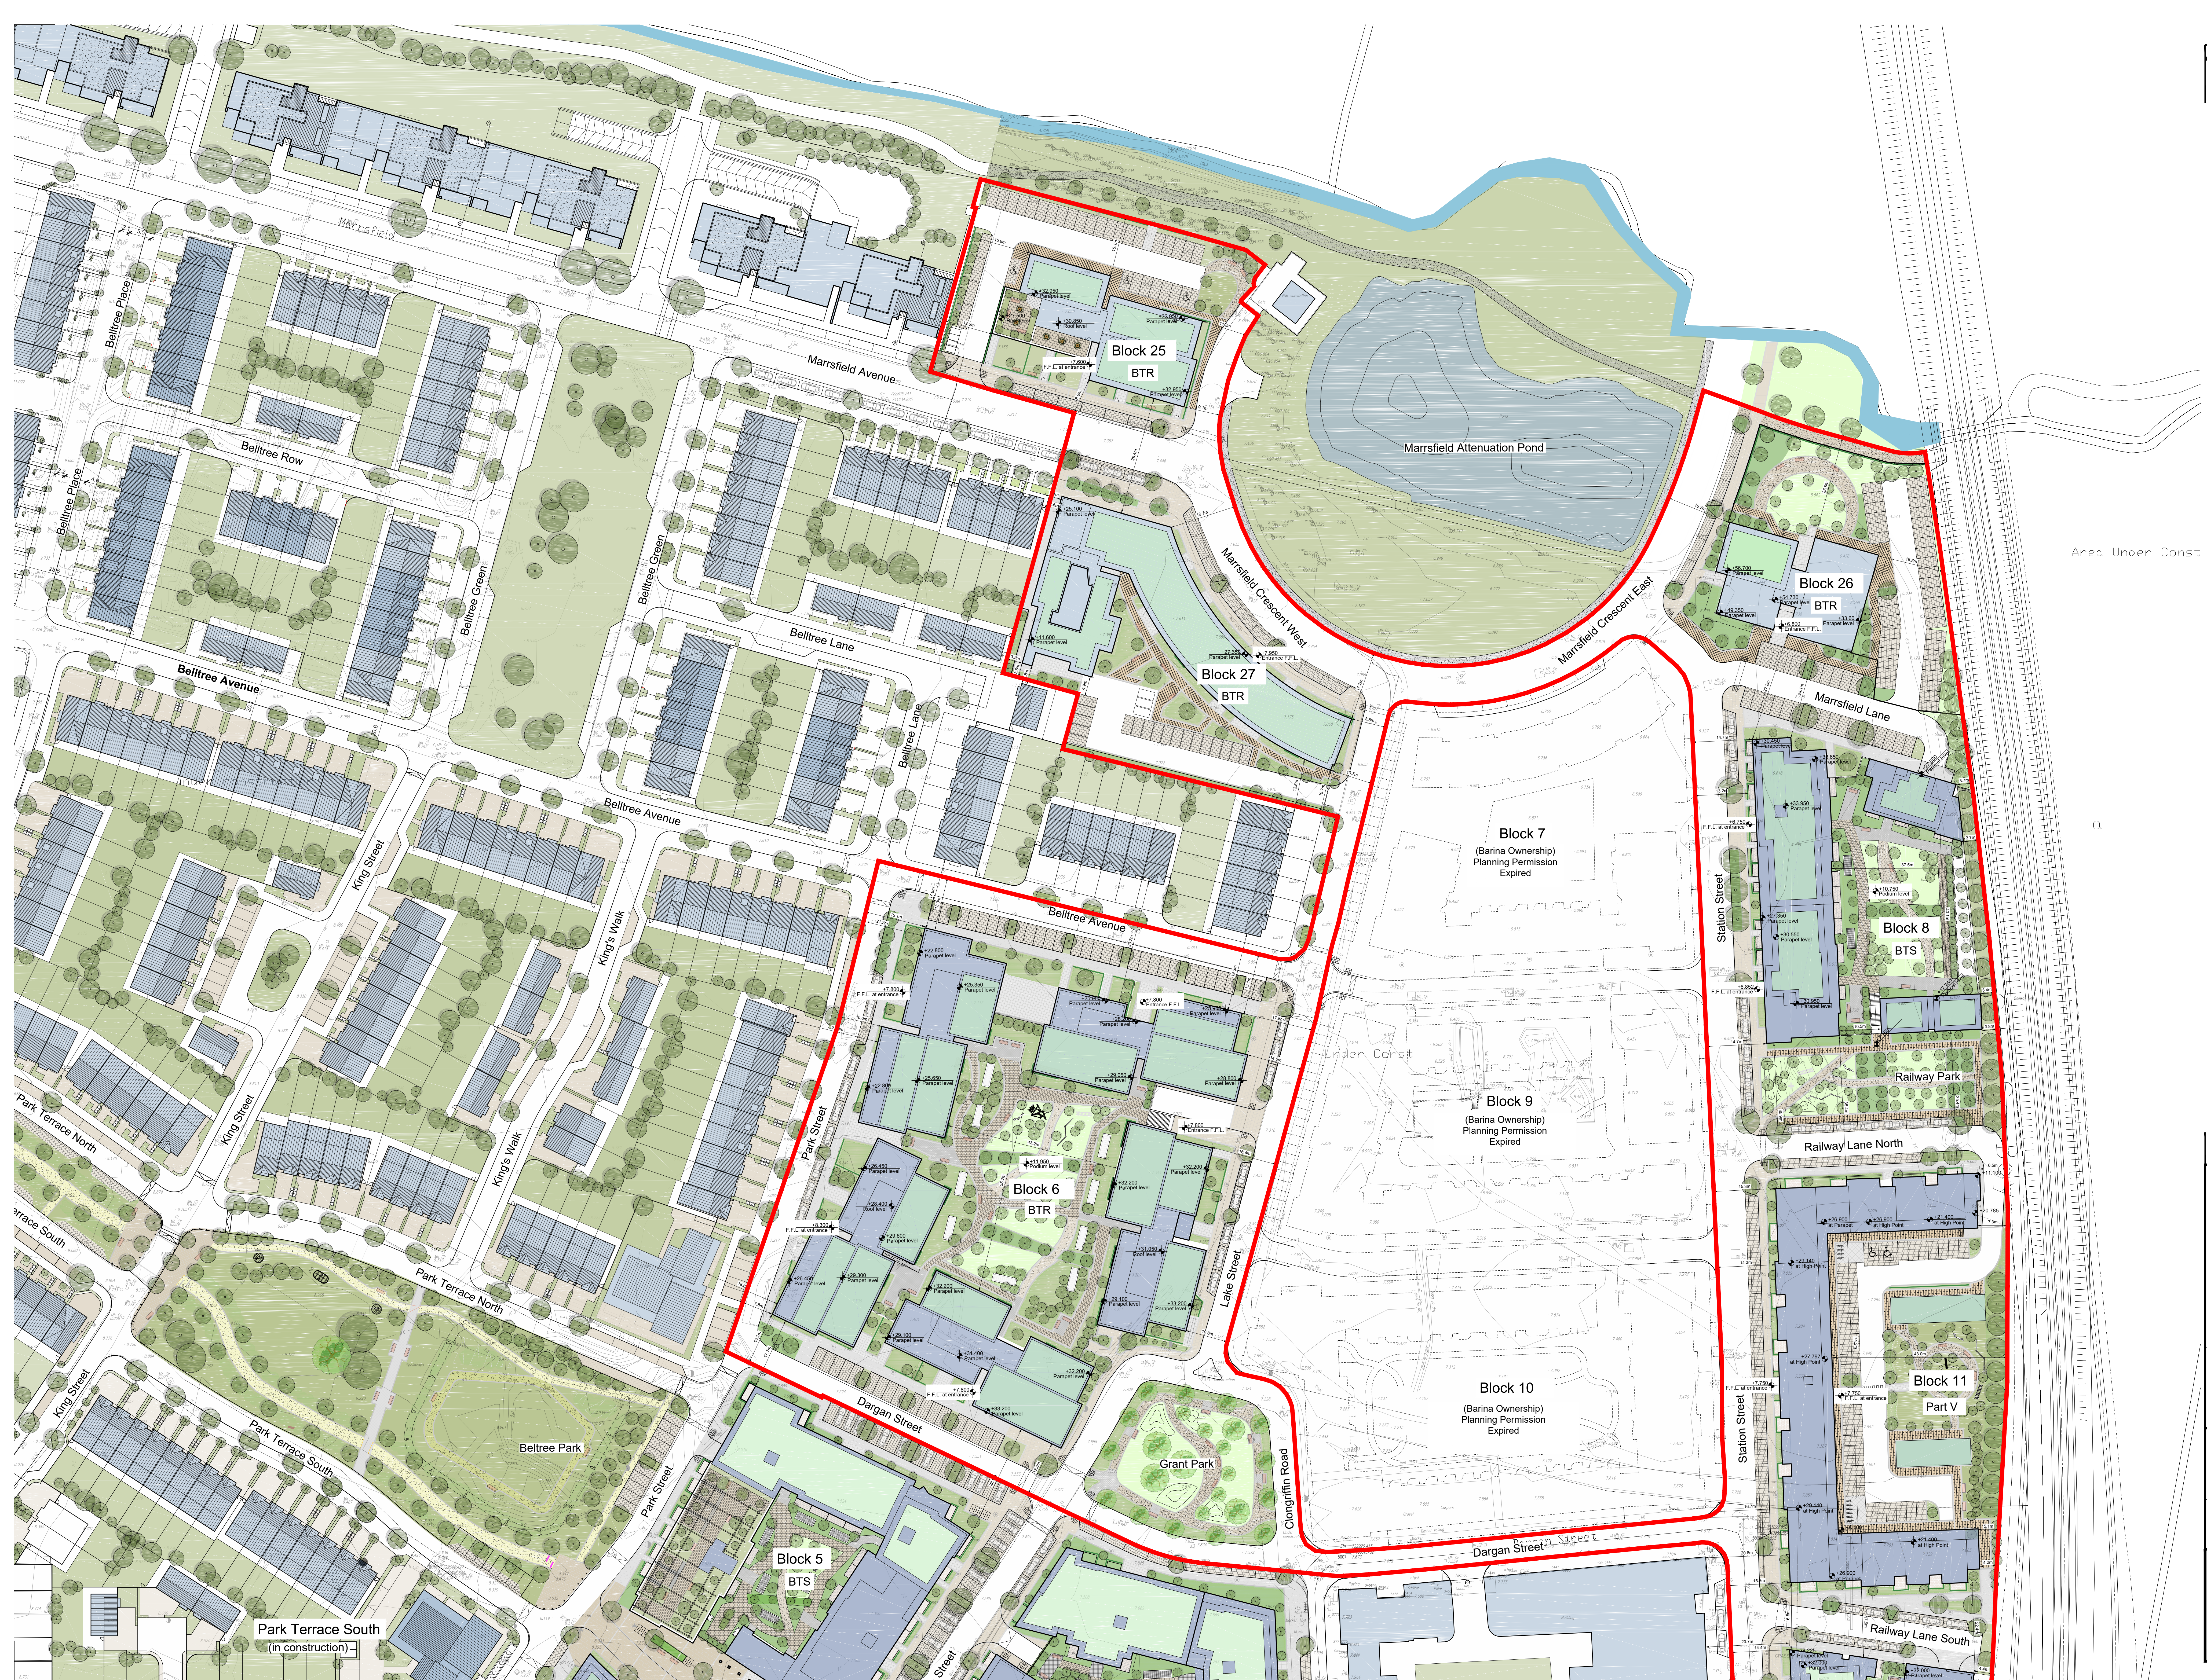

Area Under Const

revisions	date	description
		Clongriffin SHD 1 Site Layout Plan 1:500 - Sheet 01

job	scale
Clongriffin SHD 1 Clongriffin, Dublin 13	1:500 A0
client	date
Gerard Gannon Properties	JUL 19
issue	drawn
Clongriffin SHD 1 Planning	KL
CONROY CROWE KELLY ARCHITECTS	checked
65 MERRION SQUARE DUBLIN 2	KL
PHONE 66139901 FAX 6765715	
E-MAIL info@ck.ie	