





SECTION C-C

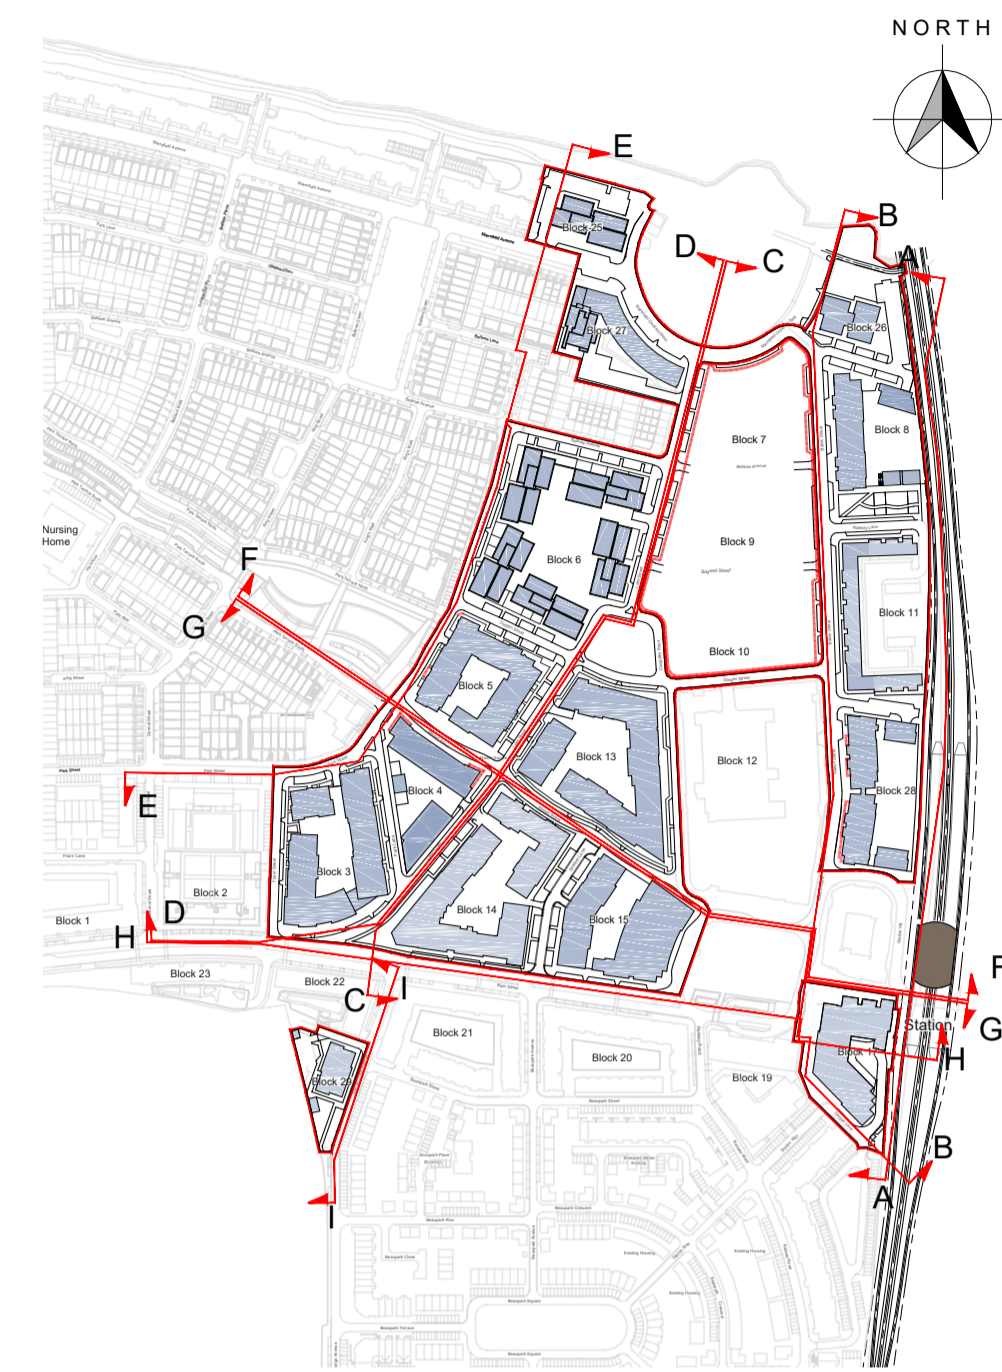

KEY PLAN

 

SECTION D-D

- 1. This drawing is copyright.
- 2. Do not scale this drawing.
- 3. Errors and omissions to be immediately notified to Architect.
- 4. All dimensions to be checked on site.
- 5. To be read with relevant Engineers Drawings.

revisions	date	initials
description		
Clongriffin SHD 1		
Site Sections		
C-C & D-D		
job	scale	revision
Clongriffin SHD 1	1:500@A1+	01
Clongriffin,	JUL '19	BC
Dublin 13	checked	MG
client	Gerard Gannon Properties	
issue	Clongriffin SHD 1 Planning	
CONROY CROWE KELLY ARCHITECTS 65 MERRION SQUARE DUBLIN 2 PHONE: 6613990/1 FAX: 6765715 E-MAIL: info@ccck.ie		