
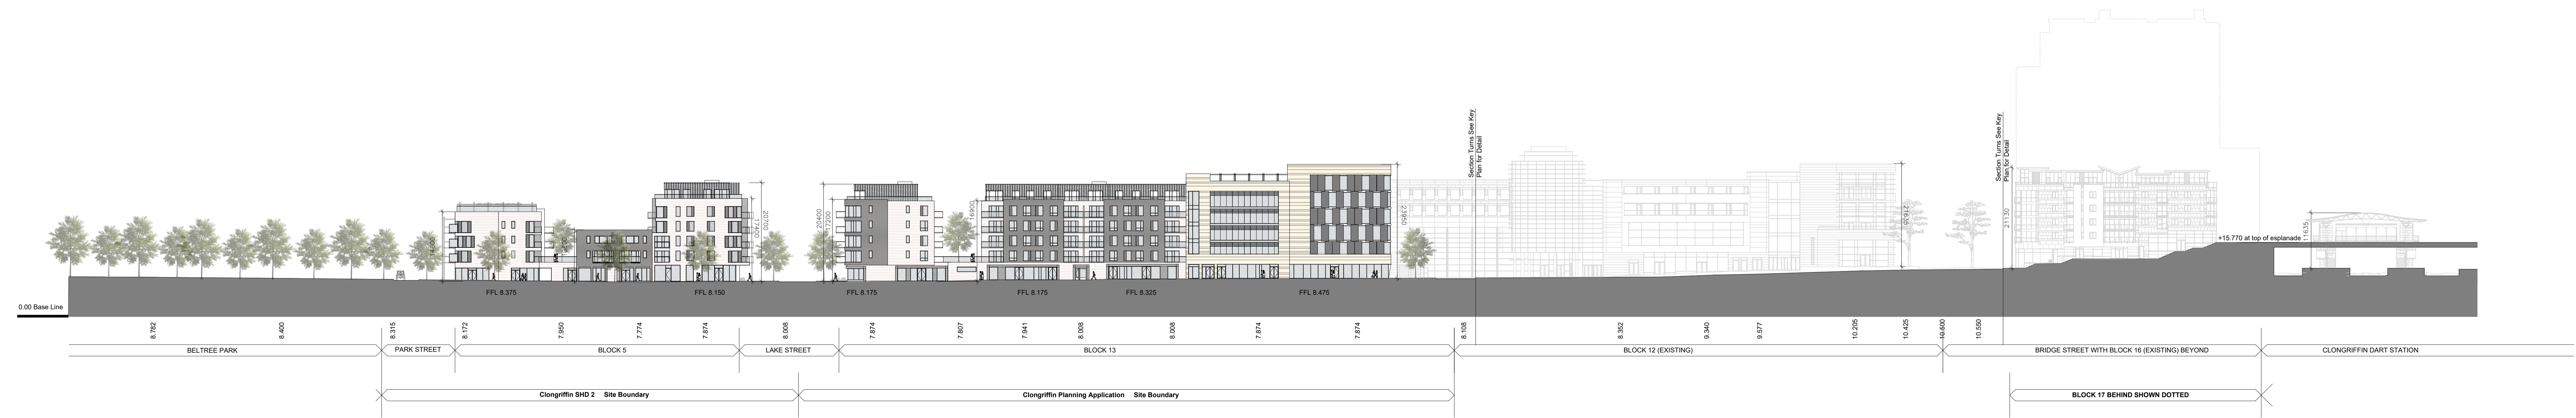


SECTION E-E

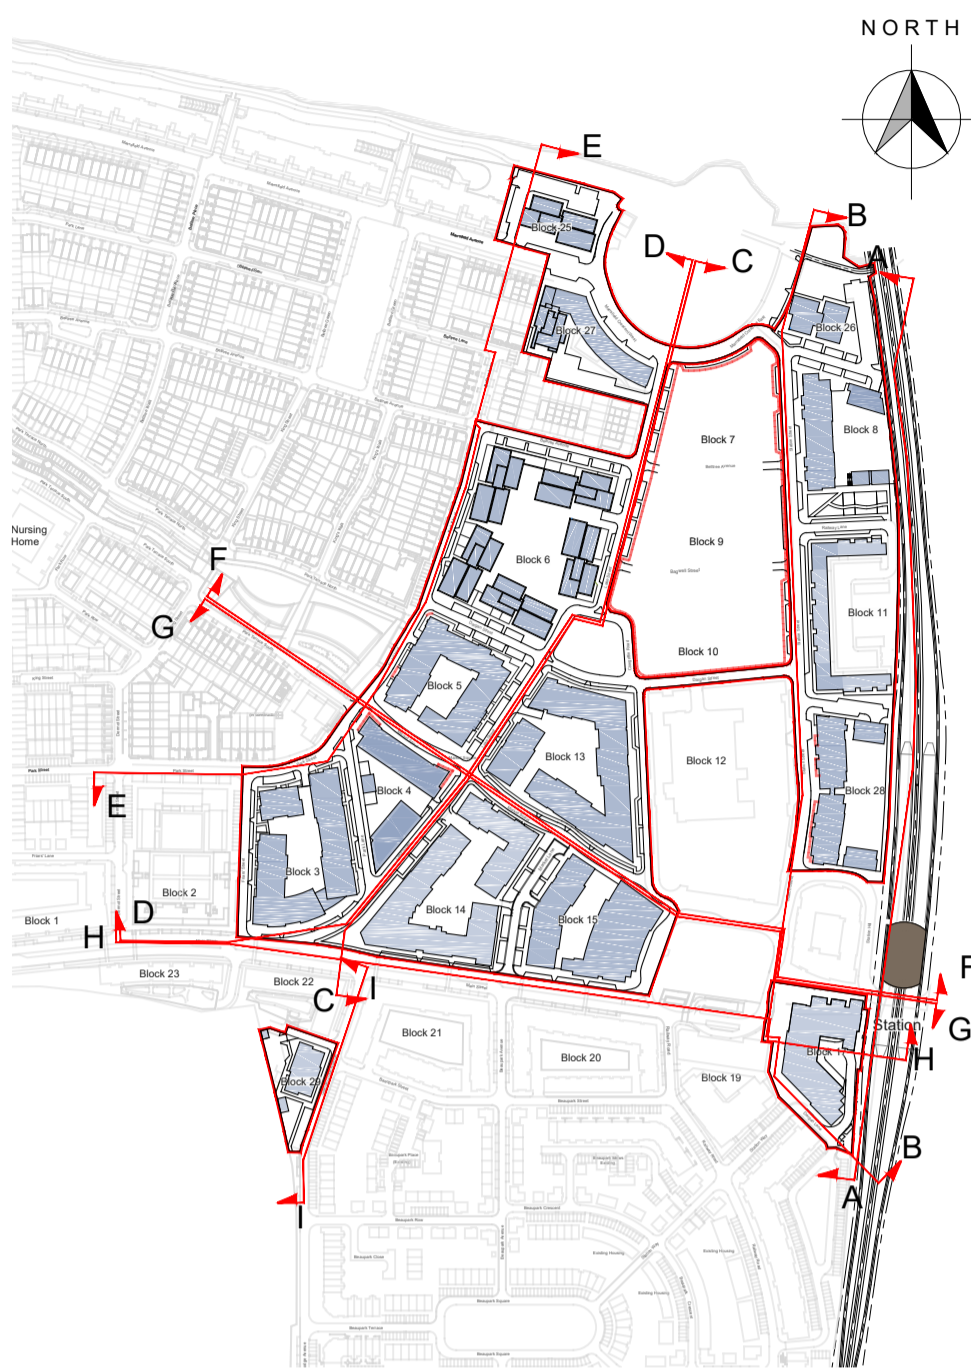

SECTION F-F

- 1. This drawing is copyright.
- 2. Do not scale this drawing.
- 3. Errors and omissions to be immediately notified to Architect.
- 4. All dimensions to be checked on site.
- 5. To be used with relevant Engineers Drawings.

revisions	date	initials
description		
Clongriffin SHD 1 Site Sections E-E & F-F		
job	scale	revision
Clongriffin SHD 1 Clongriffin, Dublin 13	1:500@A1+ date JUL '19 drawn BC checked MG	P
client		
Gerard Gannon Properties		
issue		
Clongriffin SHD 1 Planning		
CONROY CROWE KELLY ARCHITECTS 65 MERRION SQUARE DUBLIN 2		
PHONE 6613990/1 FAX 6765715 E-MAIL info@ccck.ie		