



A	12/19	REVISED FOR FINAL SUBMISSION	P/D	M/D
REV. DATE			D/RN	APPD

**STATUS FOR PLANNING**

**Waterman Moylan**  
 Engineering Consultants  
 BLOCK 5, EASTPOINT BUSINESS PARK, ALFIE BYRNE ROAD,  
 DUBLIN D03 H8F4 IRELAND. Tel: (01) 664 8900  
 Email: info@watermanmoylan.ie www.watermanmoylan.ie

CLIENT: GERARD GANNON PROPERTIES  
 ARCHITECT: CONROY CROWE KELLY  
 PROJECT: CLONGRIFIN

TITLE	STATION SQUARE PARKING LAYOUT			
DRAWN	DESIGNED	APPROVED	DATE	
P/D	P/D	M/D	FEB 19	
SCALE	JOB NO	DRG NO	REVISION	
1:500 @ A1	18-059	FC 11	A	

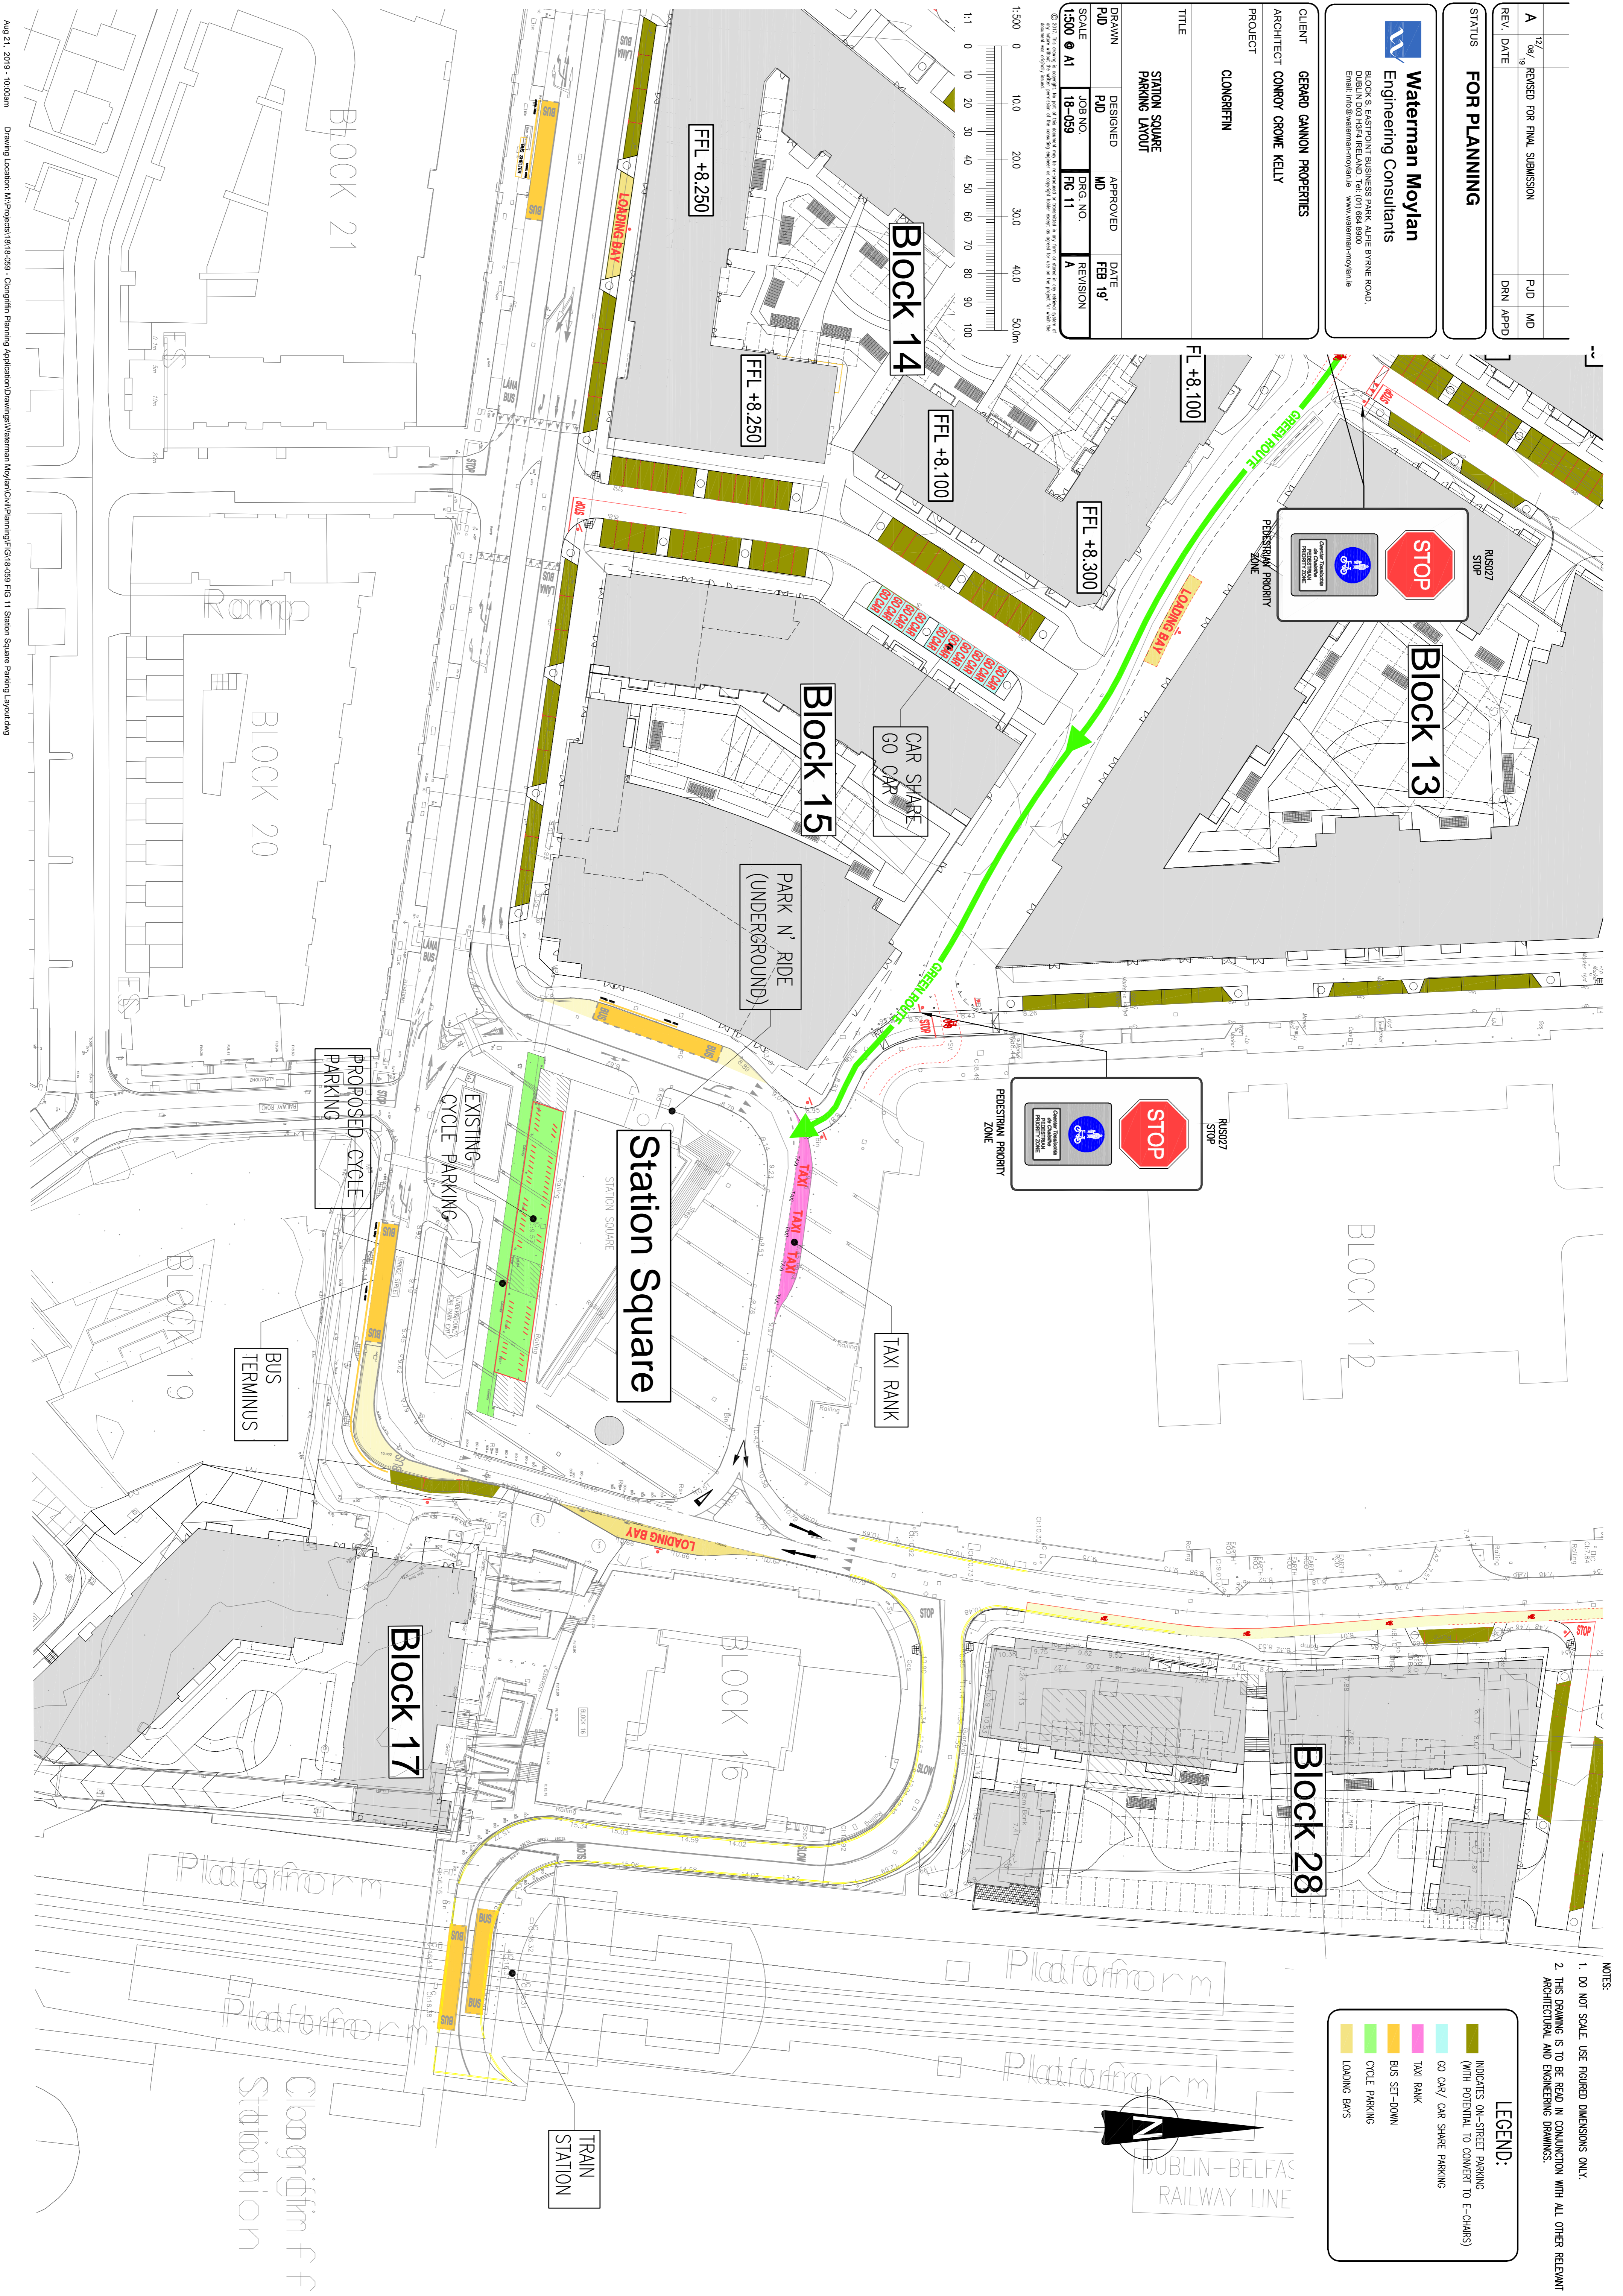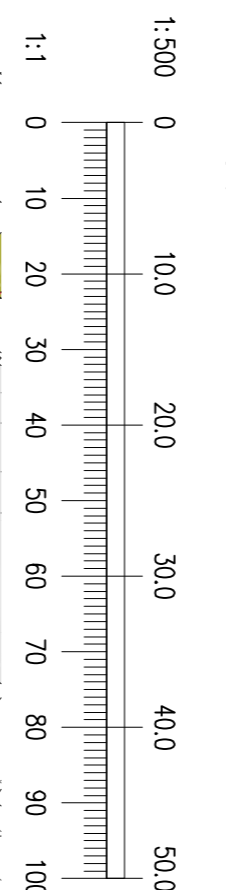

**LEGEND:**

- INDICATES ON-STREET PARKING (WITH POTENTIAL TO CONVERT TO E-CHAIRS)
- GO CAR/ CAR SHARE PARKING
- TAXI RANK
- BUS SET-DOWN
- CYCLE PARKING
- LOADING BAYS

- NOTES:**
1. DO NOT SCALE. USE FIGURED DIMENSIONS ONLY.
  2. THIS DRAWING IS TO BE READ IN CONJUNCTION WITH ALL OTHER RELEVANT ARCHITECTURAL AND ENGINEERING DRAWINGS.