



NOTES:

1. DO NOT SCALE. USE FIGURED DIMENSIONS ONLY.
2. THIS DRAWING IS TO BE READ IN CONJUNCTION WITH ALL OTHER RELEVANT ARCHITECTURAL AND ENGINEERING DRAWINGS.

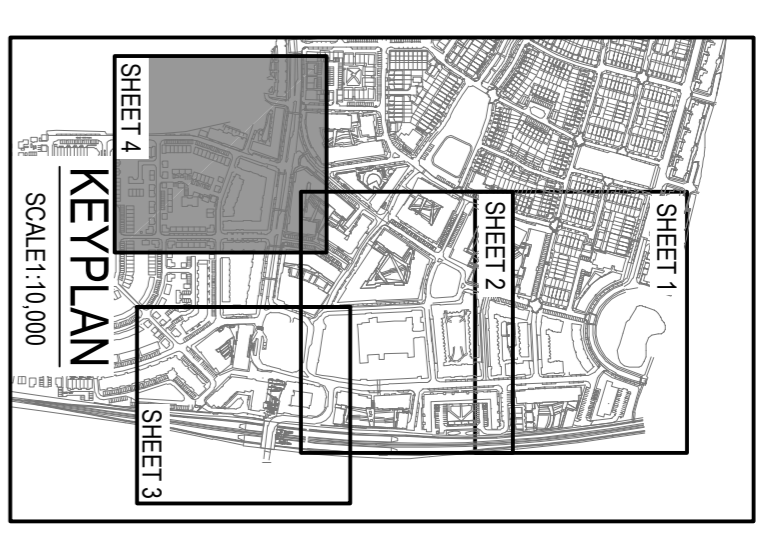

**LEGEND**

—	INDICATES REDLINE BOUNDARY
—40	INDICATES PROPOSED ROAD CHANGE
* 7.020	INDICATES PROPOSED ROAD LEVEL
* EX	INDICATES EXISTING ROAD LEVEL
LP	INDICATES ROAD LOW POINT
HP	INDICATES ROAD HIGH POINT
FFL	INDICATES FINISHED FLOOR LEVEL

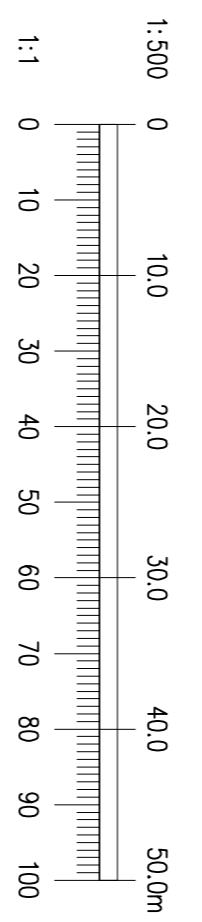

Ordnance Survey Ireland Licence No. EN 0006019  
© Ordnance Survey Ireland/Government of Ireland.

REV.	DATE	AMENDMENT	DRN	APPD
A	17/06/19	REVISED FOR FINAL SUBMISSION	PJD	MD

**FOR PLANNING  
NOT FOR CONSTRUCTION**

**Waterman Moylan**  
Engineering Consultants  
BLOCK 5, EASTPOINT BUSINESS PARK, ALFIE BIRNIE ROAD,  
DUBLIN D03 H9F4 IRELAND. TEL: (01) 954 8900  
Email: info@watermanmoylan.ie www.watermanmoylan.ie

**CLIENT** GERARD GANNON PROPERTIES  
**ARCHITECT** CONROY CROWE KELLY

**PROJECT** CLONGRIFIN SHD APPLICATION 1

TITLE			
ROAD LAYOUT & LEVELS SHEET 4 OF 4			
DRAWN	DESIGNED	APPROVED	DATE
PJD	PJD	MD	NOV 18'
SCALE	JOB NO.	DRG. NO.	REVISION
1:500 @ A1	18-059	P1104	A

