



- NOTES:
1. DO NOT SCALE. USE FIGURED DIMENSIONS ONLY.
  2. THIS DRAWING IS TO BE READ IN CONJUNCTION WITH ALL OTHER RELEVANT ARCHITECTURAL AND ENGINEERING DRAWINGS.

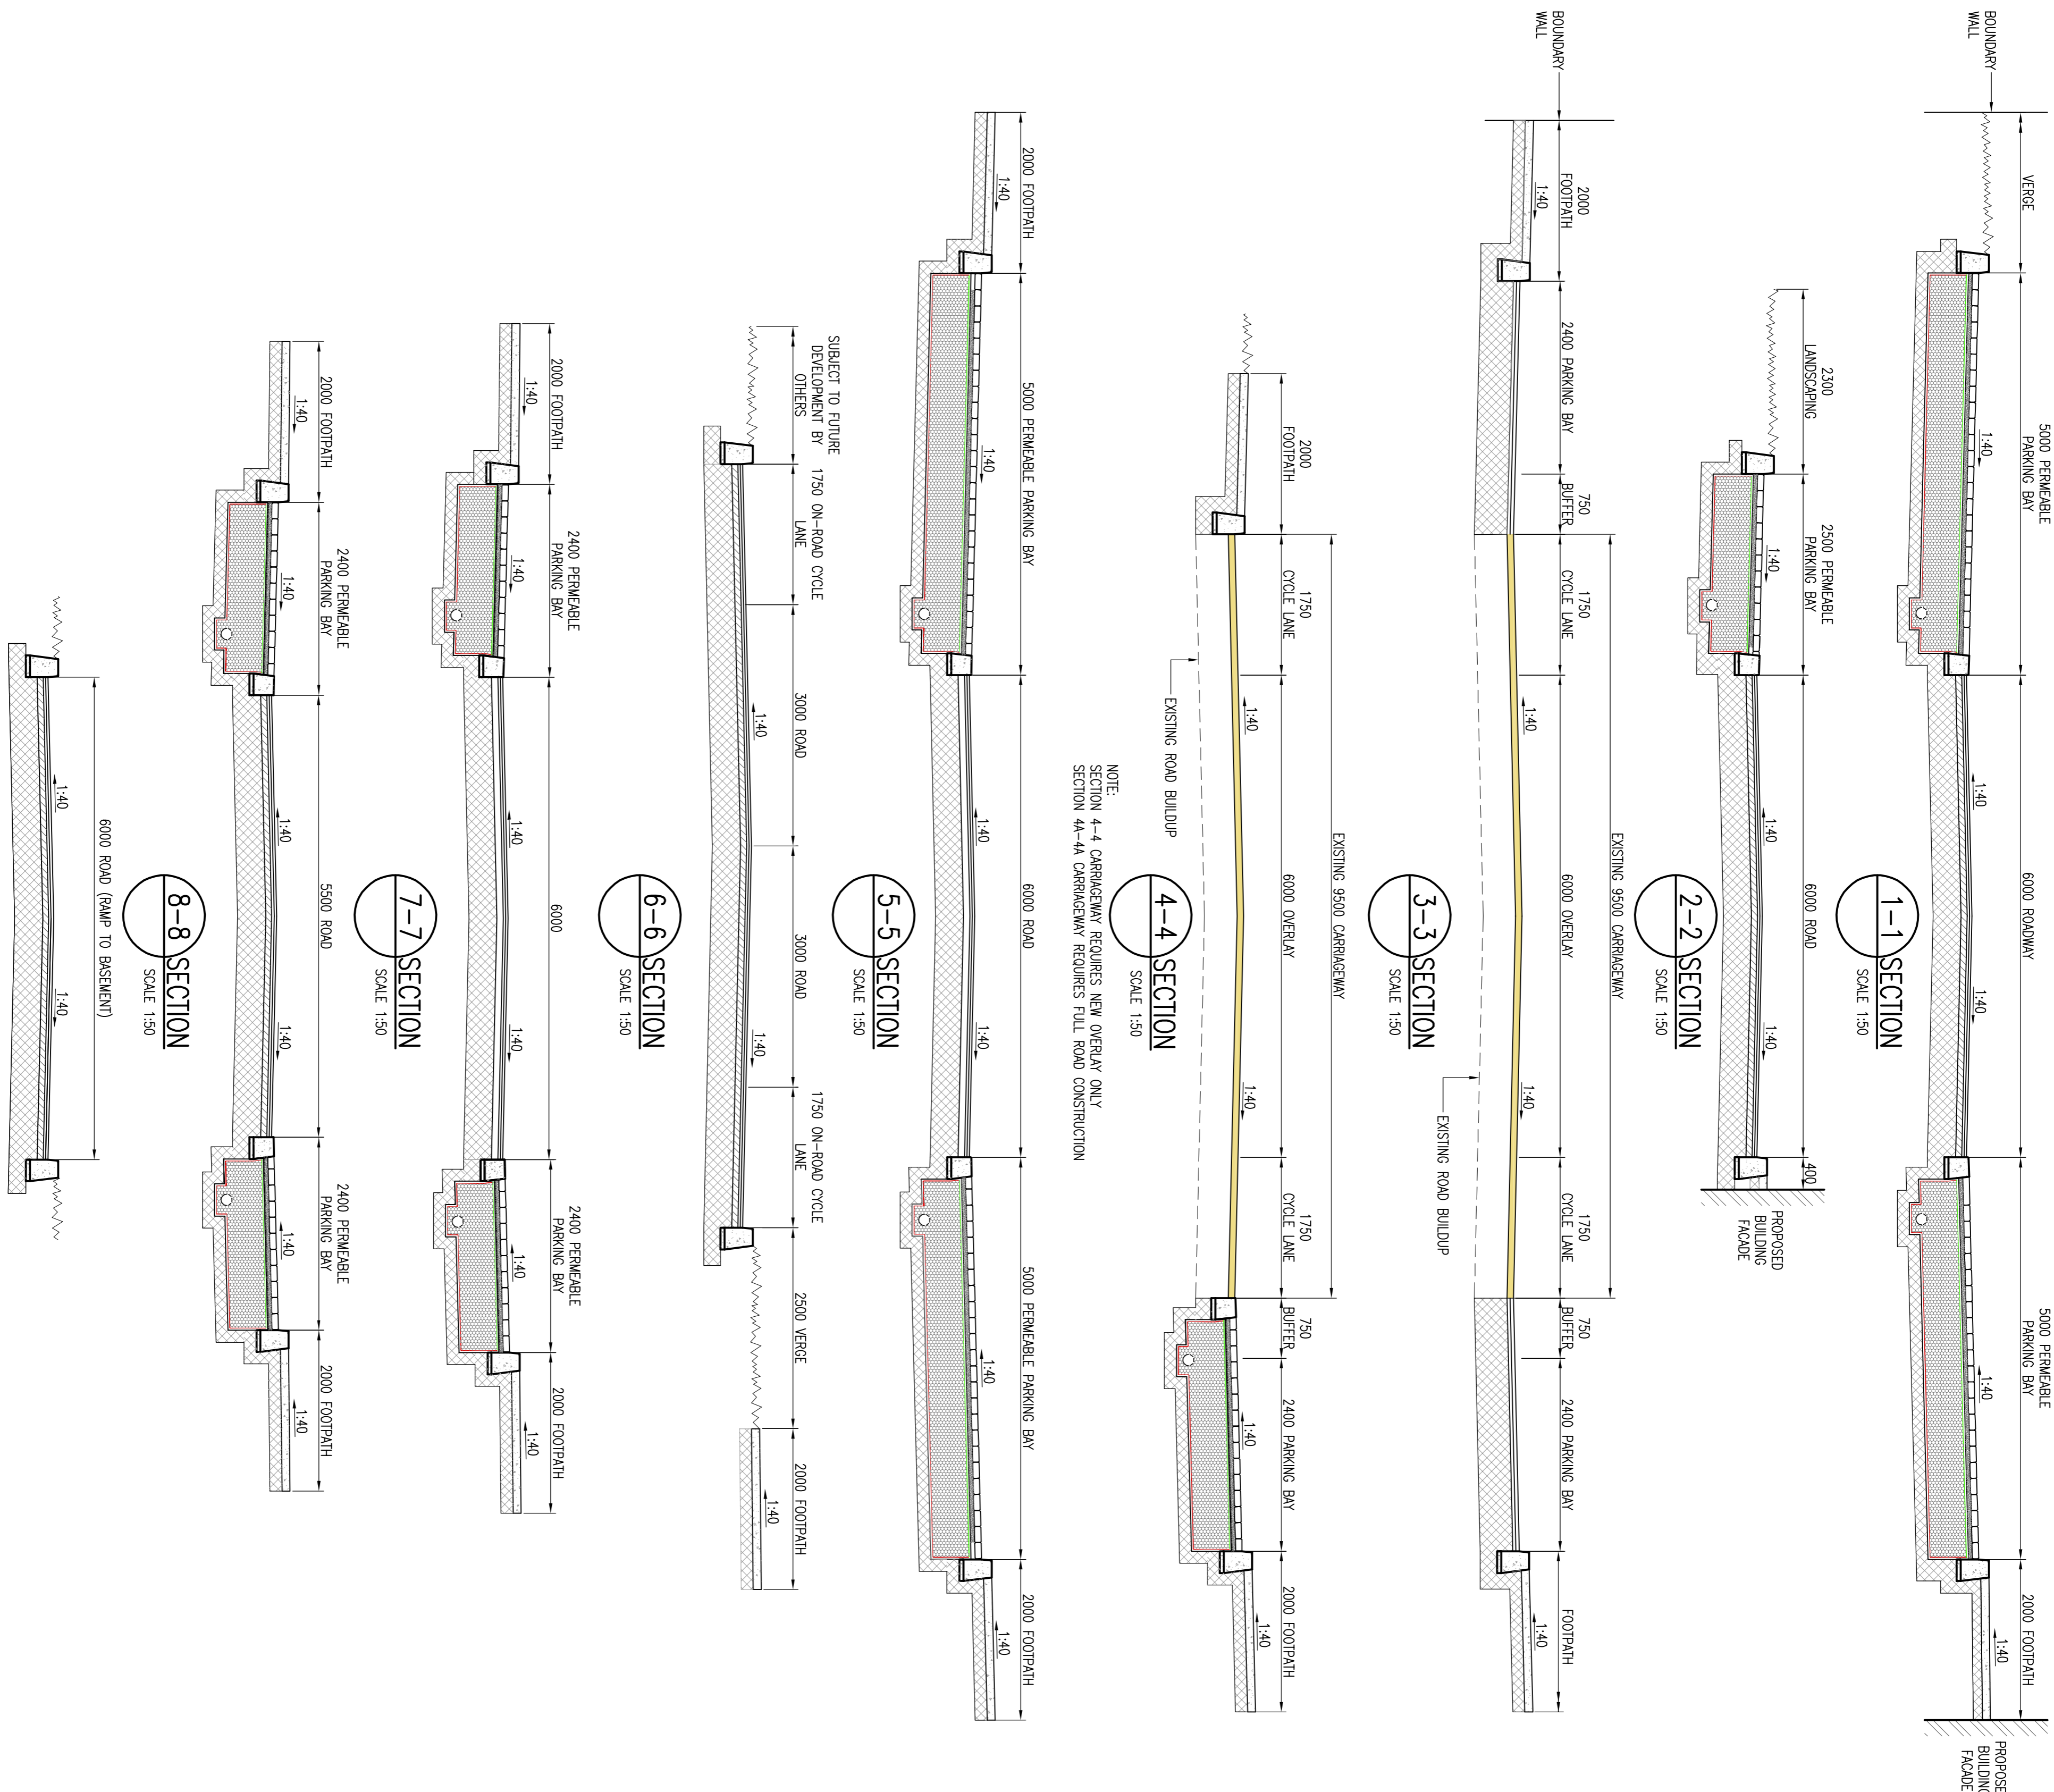

NOTE:  
SECTION 4-4 CARRIAGEWAY REQUIRES NEW OVERLAY ONLY  
SECTION 4A-4A CARRIAGEWAY REQUIRES FULL ROAD CONSTRUCTION

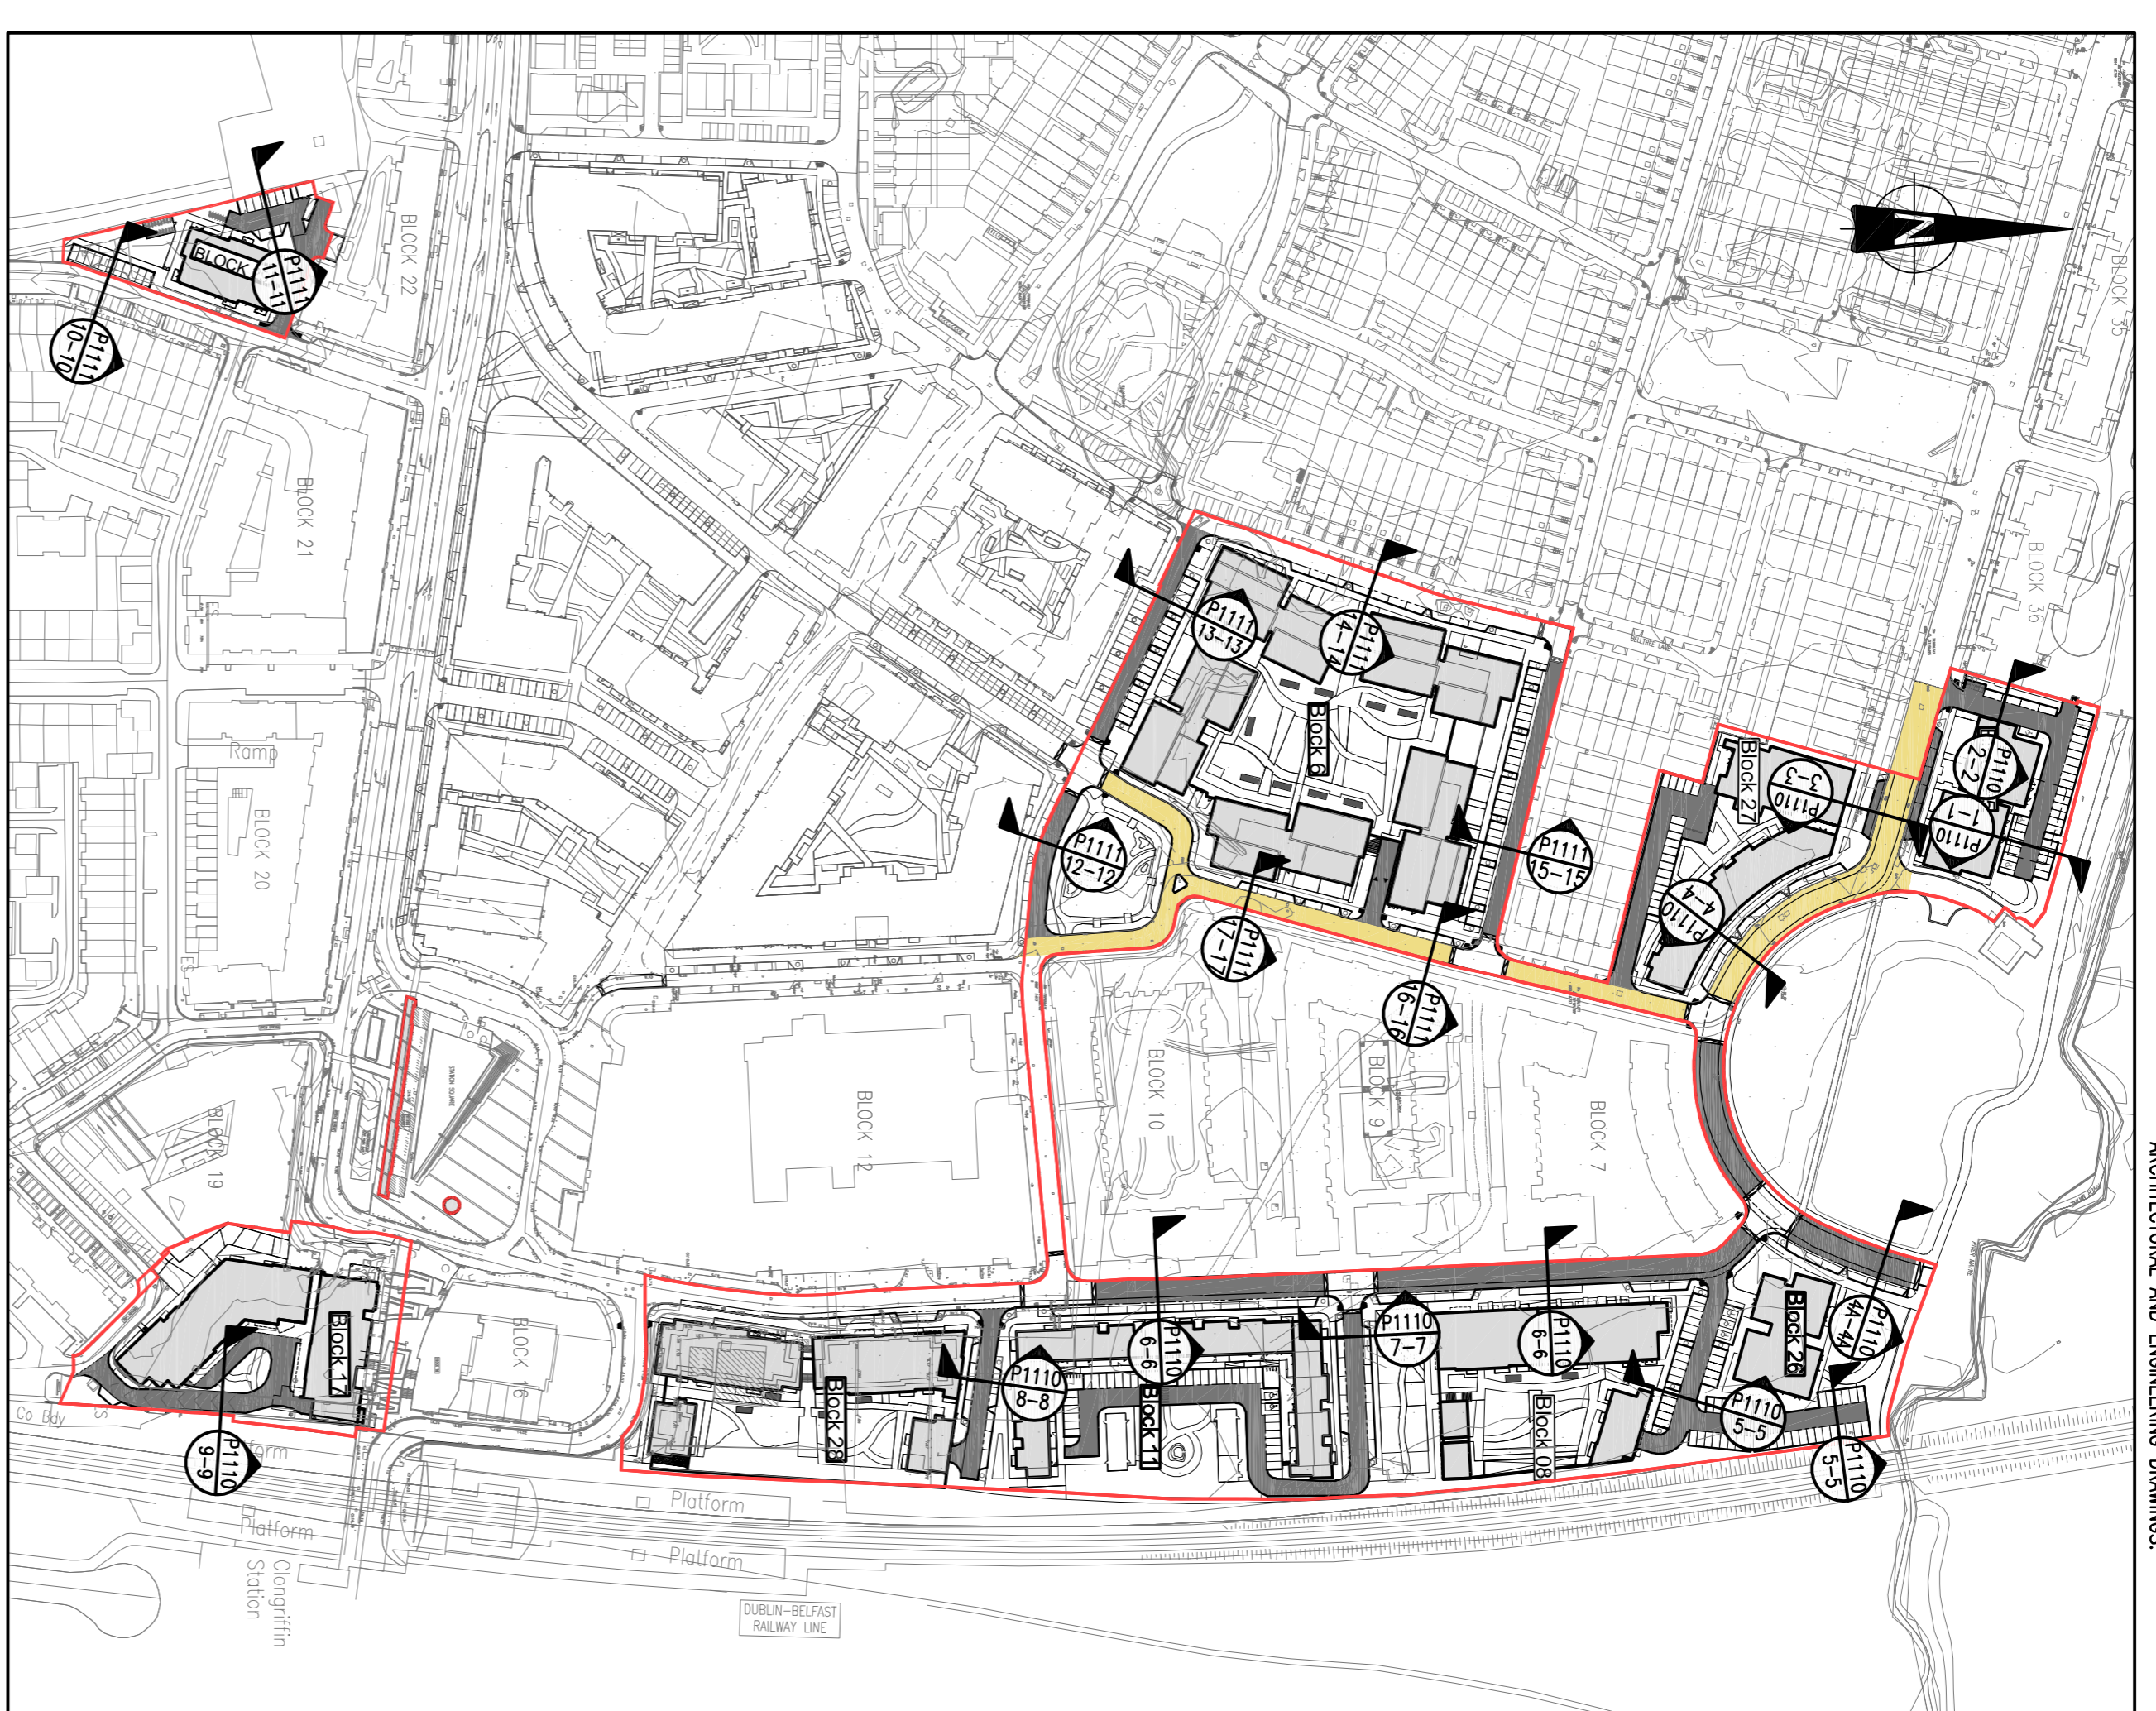

SECTION LOCATION PLAN  
SCALE 1:2000

**LEGEND**

- INDICATES EXTENT OF ROAD OVERLAY CONSTRUCTION
- INDICATES EXTENT OF PROPOSED NEW ROAD CONSTRUCTION

NOTE:  
FOR ROAD FOOTPATH AND PERMEABLE PAVING CONSTRUCTION  
BUILD UP, REFER TO DRAWING 18-059 P1120

<b>STATUS</b>			
<b>FOR PLANNING NOT FOR CONSTRUCTION</b>			
REV. DATE	AMENDMENT	P/D	MD
A 12/6/19	REVISED FOR FINAL SUBMISSION		
		DRN	APPD

**Waterman Moylan**  
Engineering Consultants  
BLOCK 5, EASTPOINT BUSINESS PARK, ALFIE BRYNE ROAD,  
DUBLIN D03 H9F4 IRELAND. TEL: 011 954 8800  
Email: info@waterman-moylan.ie www.waterman-moylan.ie

CLIENT: GERARD GANNON PROPERTIES  
ARCHITECT: CONROY CROWE KELLY  
PROJECT: CLONGRIFIN SHD APPLICATION 1

<b>TITLE</b>			
ROAD CROSS SECTIONS SHEET 1 OF 2			
DRAWN	DESIGNED	APPROVED	DATE
PJD	PJD	MD	NOV 18'
SCALE	JOB NO.	DRG. NO.	REVISION
1:50 @ A1	18-059	P1110	A