
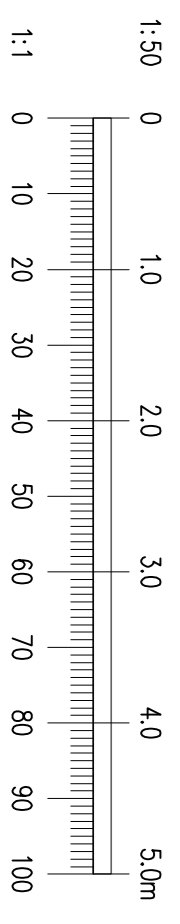
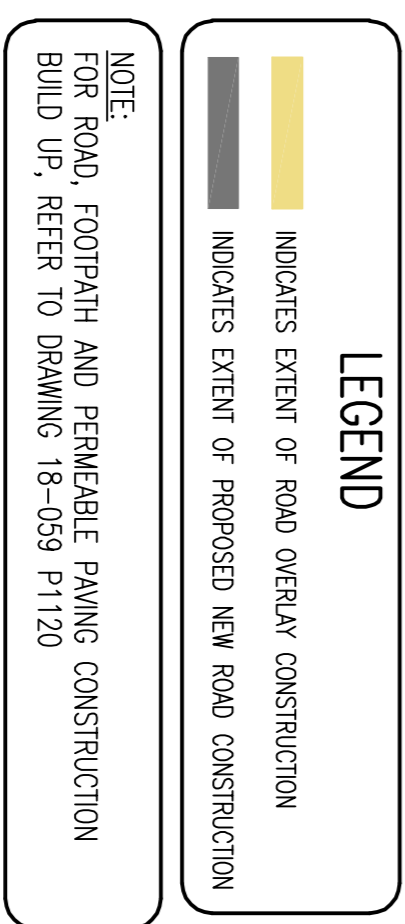
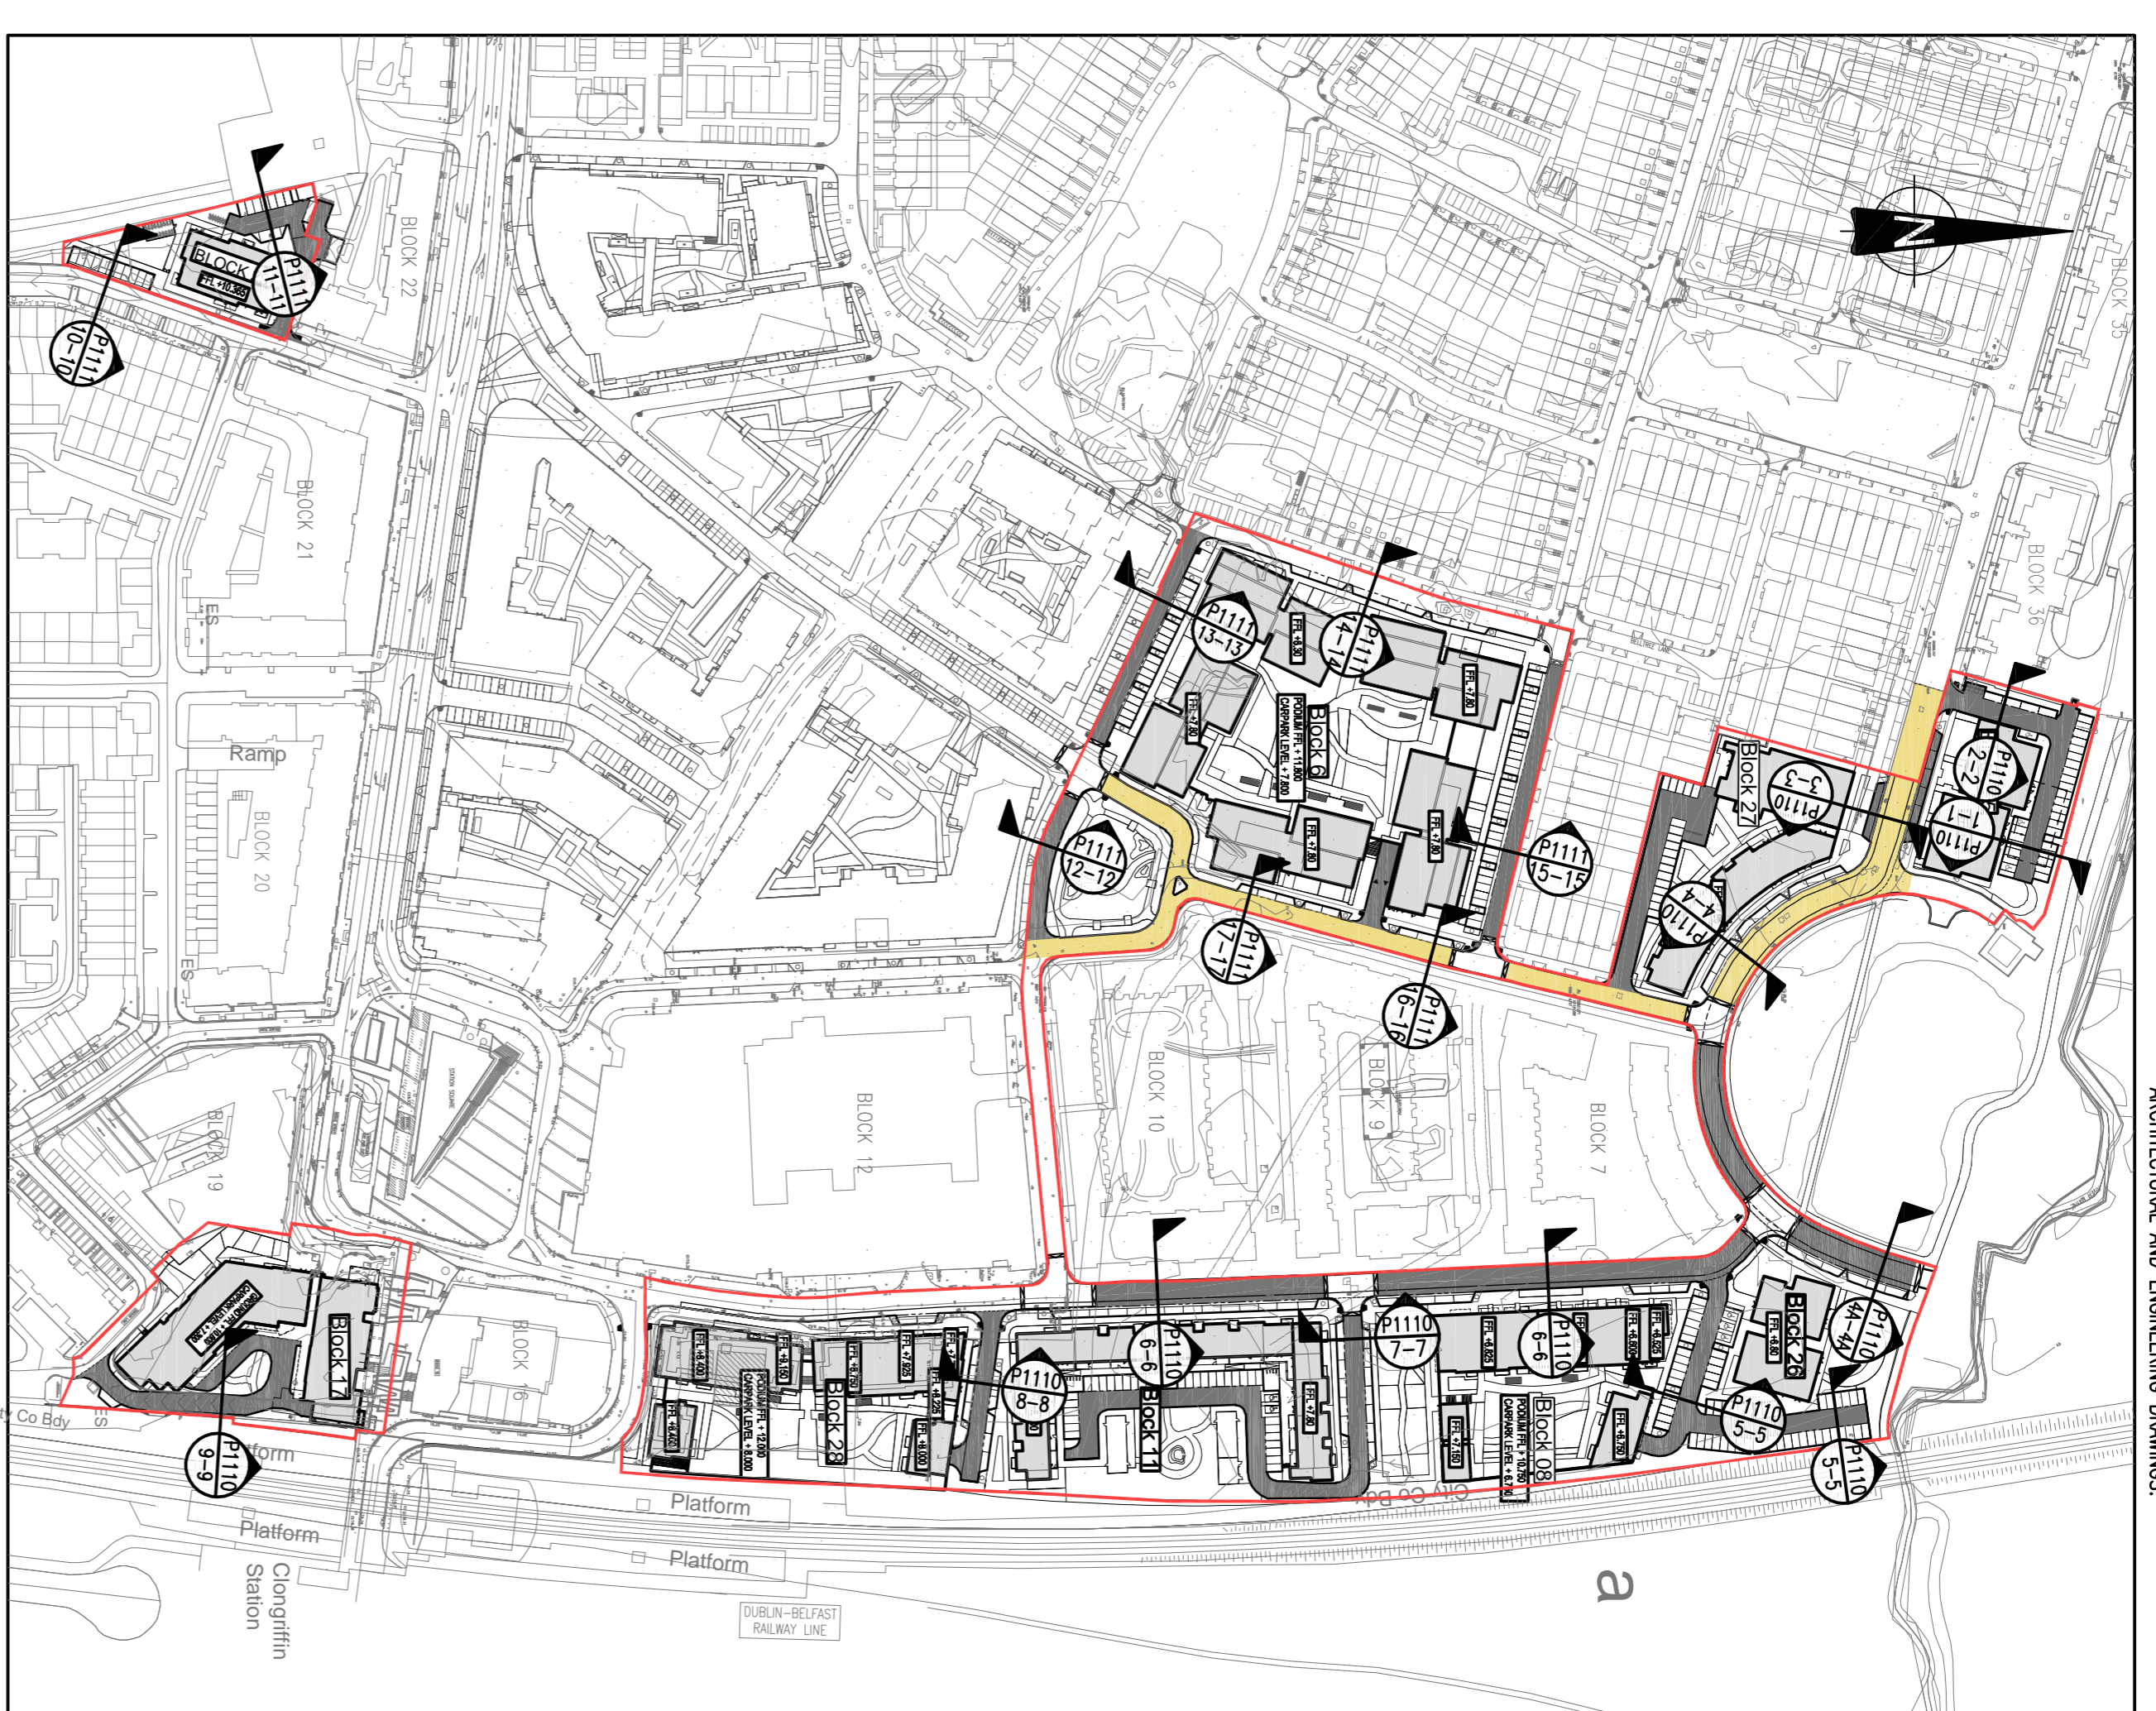


NOTES:  
 1. DO NOT SCALE. USE FIGURED DIMENSIONS ONLY.  
 2. THIS DRAWING IS TO BE READ IN CONJUNCTION WITH ALL OTHER RELEVANT ARCHITECTURAL AND ENGINEERING DRAWINGS.

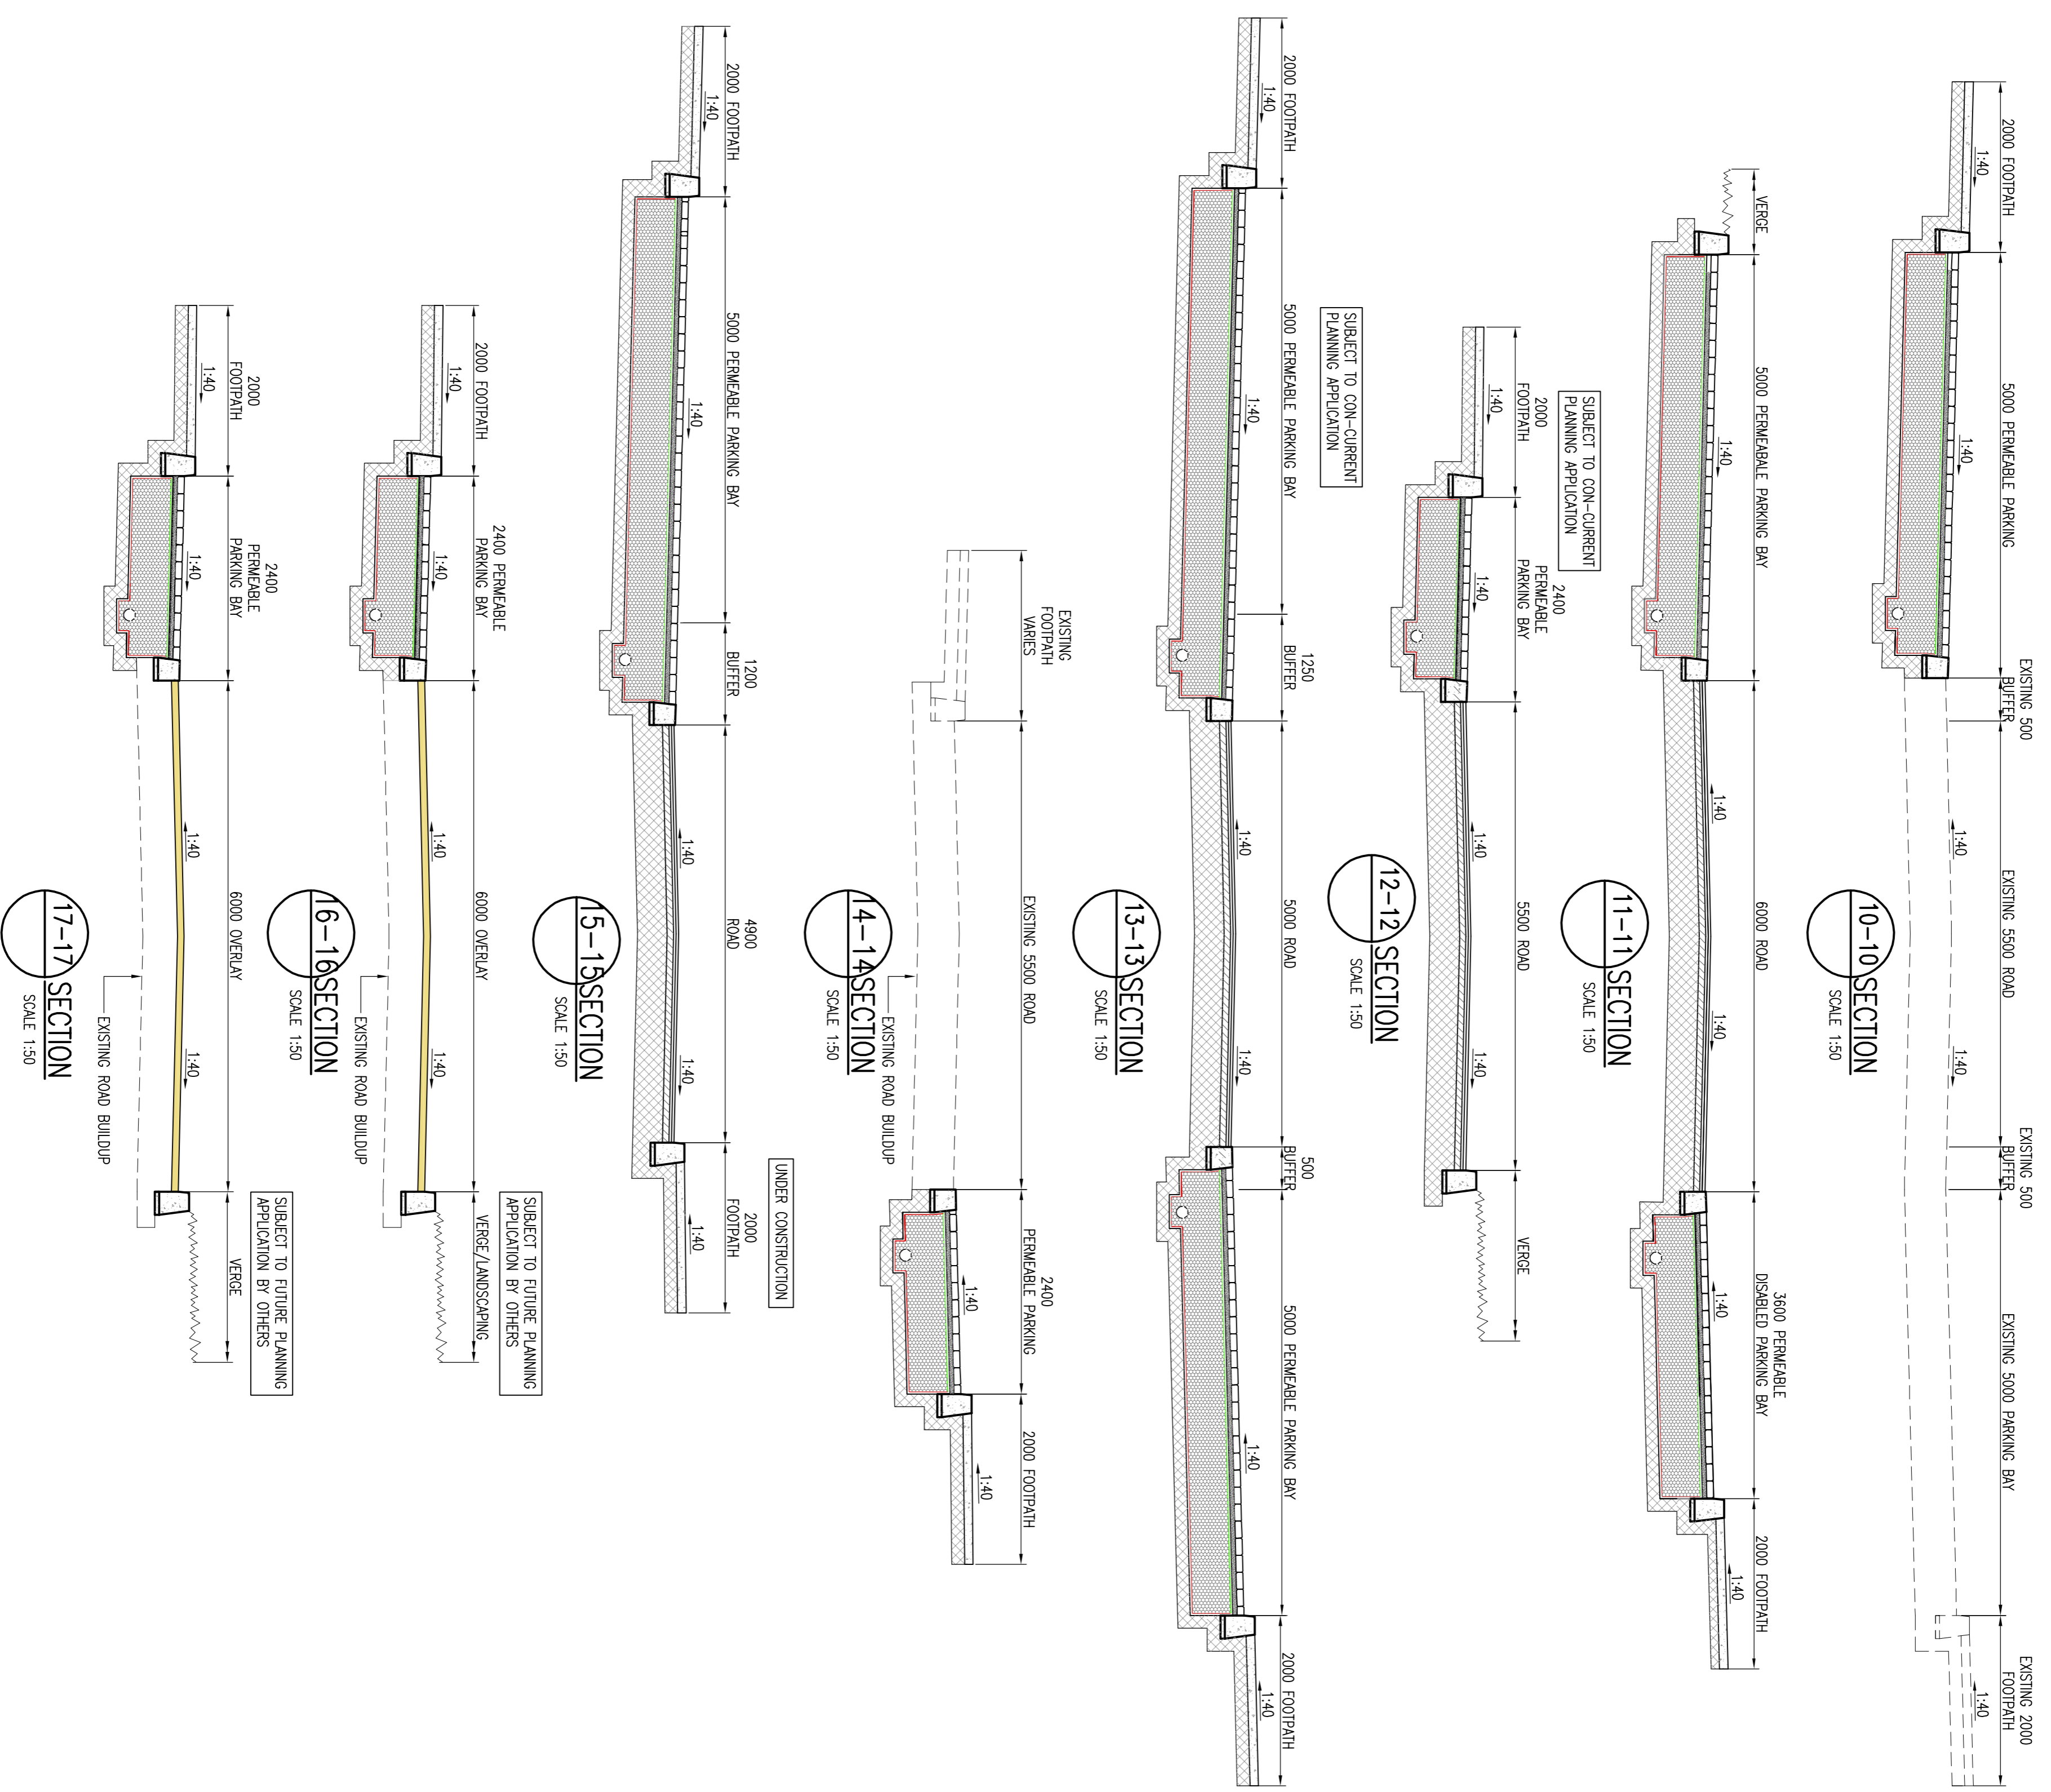

<b>FOR PLANNING NOT FOR CONSTRUCTION</b>		P/D MD DRN APPD
A 12/6/18 REV. DATE	AMENDMENT	P/D MD DRN APPD
<b>STATUS</b> FOR PLANNING NOT FOR CONSTRUCTION		
<b>Waterman Moylan</b> Engineering Consultants BLOCK 5, EASTPOINT BUSINESS PARK, ALFIE BRYNE ROAD, DUBLIN D03 H9F4 IRELAND. TEL: (01) 954 8800 Email: info@waterman-moylan.ie www.waterman-moylan.ie		
<b>CLIENT</b> GERARD GANNON PROPERTIES		
<b>ARCHITECT</b> CONROY CROWE KELLY		
<b>PROJECT</b> CLONGRIFIN SHD APPLICATION 1		
<b>TITLE</b> ROAD CROSS SECTIONS SHEET 2 OF 2		
DRAWN PJD SCALE 1:50	DESIGNED PJD JOB NO. 18-059	APPROVED MD DATE NOV 18'
SCALE 1:50	DRG. NO. P1111	REVISION A