


A	12/08/19	REVISED FOR FINAL SUBMISSION	PJD	MD
REV. DATE		AMENDMENT	DRN	APPD

STATUS **FOR PLANNING
NOT FOR CONSTRUCTION**

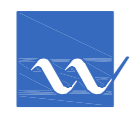

Waterman Moylan

Engineering Consultants

BLOCK 5, EASTPOINT BUSINESS PARK, ALFIE BYRNE ROAD,
DUBLIN D03 H3F4 IRELAND.
Tel: (01) 664 8900 Fax: (01) 661 3618
Email: info@waterman-moylan.ie www.waterman-moylan.ie

CLIENT **GERARD GANNON PROPERTIES**

ARCHITECT **CONROY CROWE KELLY**

PROJECT
**CLONGIFFIN
SHD APPLICATION 1**


TITLE
SWEEP PATH LAYOUT FOR FIRE TENDER

DRAWN PJD	DESIGNED PJD	APPROVED MD	DATE NOV 18'
SCALE 1:1000 @ A1	JOB NO. 18-059	DRG. NO. P1140	REVISION A

Ordnance Survey Ireland Licence No. EN 0006019
© Ordnance Survey Ireland/Government of Ireland.

1:1000 0 20.0 40.0 60.0 80.0 100.0m

1:1 0 10 20 30 40 50 60 70 80 90 100

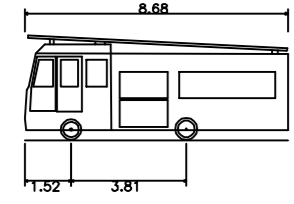

DB32 Fire Appliance
Overall Length 8.690m
Overall Width 2.160m
Overall Body Height 4.165m
Min Body Ground Clearance 0.327m
Max Track Width 6.327m
Lock-to-lock time 6.00s
Curb to curb turning Radius 7.910m

NOTES:

- DO NOT SCALE. USE FIGURED DIMENSIONS ONLY.
- THIS DRAWING IS TO BE READ IN CONJUNCTION WITH ALL OTHER RELEVANT ARCHITECTURAL AND ENGINEERING DRAWINGS.

