

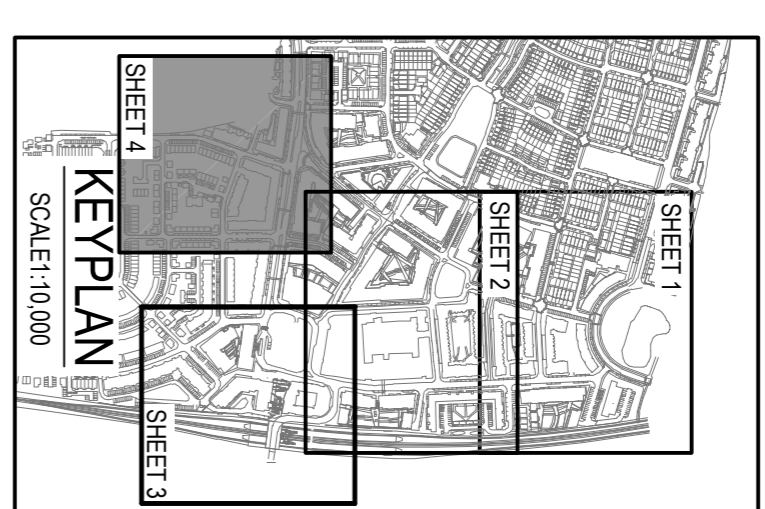


NOTES:

1. DO NOT SCALE. USE FIGURED DIMENSIONS ONLY.
2. THIS DRAWING IS TO BE READ IN CONJUNCTION WITH ALL OTHER RELEVANT ARCHITECTURAL AND ENGINEERING DRAWINGS.
3. IT IS THE CONTRACTOR'S RESPONSIBILITY TO ENSURE THAT ALL WORKS ARE CONSTRUCTED IN ACCORDANCE WITH THE IRISH WATER CODE OF PRACTICE AND STANDARD DETAILS. THE CODE OF PRACTICE AND STANDARD DETAILS ARE AVAILABLE TO DOWNLOAD FROM THE IRISH WATER WEBSITE AT [WWW.WATER.ECONNECTIONS/DEVELOPER-SERVICES/](http://WWW.WATER.ECONNECTIONS/DEVELOPER-SERVICES/) WHERE THE DETAILS OBTAINED ON THIS DRAWING DIFFER FROM THE IRISH WATER CODE OF PRACTICE OR STANDARD DETAILS THIS MUST BE BROUGHT TO THE ATTENTION OF THE ENGINEER IMMEDIATELY. IRISH WATER STANDARDS WILL TAKE PRECEDENCE.

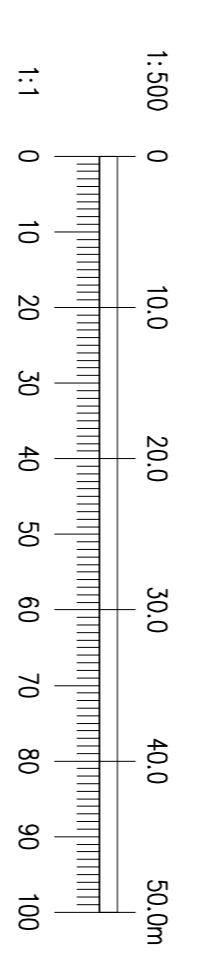

**LEGEND:**

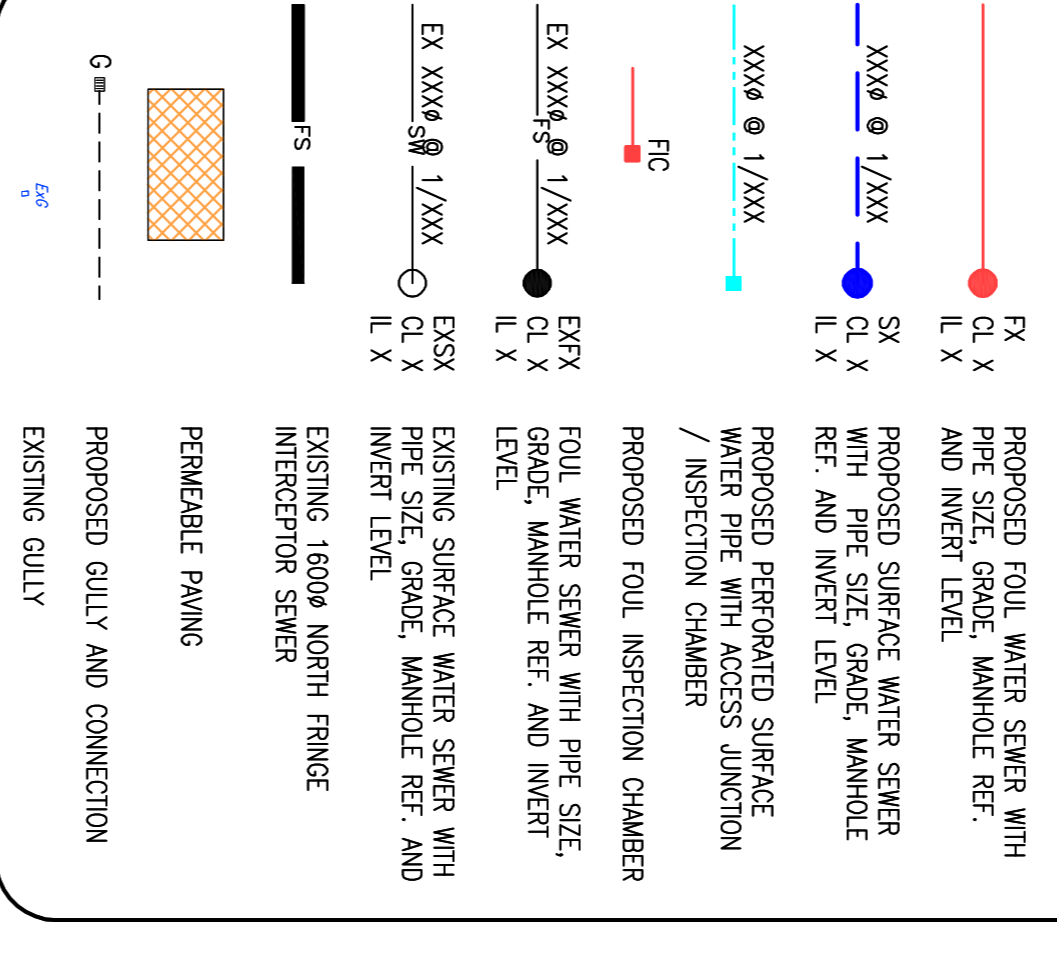

Ordnance Survey Ireland Licence No. EI 0006013  
© Ordnance Survey Ireland/Government of Ireland.

REV.	DATE	AMENDMENT	DRN	APPD
A	12/06/18	REVISED FOR FINAL SUBMISSION	PJD	MD

**STATUS**  
FOR PLANNING  
NOT FOR CONSTRUCTION

**Waterman Moylan**  
Engineering Consultants  
BLOCK 5, EASTPOINT BUSINESS PARK, ALFIE BRYNE ROAD,  
DUBLIN D04 HF41 IRELAND. TEL: 011 964 8600  
Email: info@watermanmoylan.ie www.watermanmoylan.ie

**CLIENT** GERARD GANNON PROPERTIES  
**ARCHITECT** CONROY CROWE KELLY  
**PROJECT** CLONGRIFIN SHD APPLICATION 1

SCALE	JOB NO.	PRG. NO.	REVISION
1:500 @ A1	18-059	P1204	A

DATE	DATE
DESIGNED	APPROVED
PJD	MD
NOV 18'	NOV 18'