

X:7.378 □ 7.358


Building

CK 12


BUILDING

Aug 21, 2018 - 9:45am

Drawing Location: Mapref:18184589 - Clongriffin Planning Application/Drawings/Visueman Moylan/Clongriffin SHD Application 1/184589-1/20 to 1/28 Slates/Slates.dwg

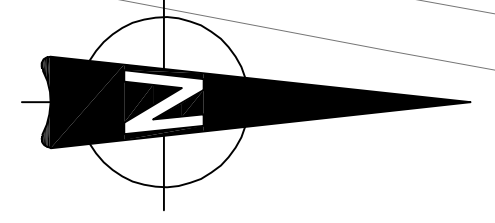


- NOTES:
1. DO NOT SCALE. USE FIGURED DIMENSIONS ONLY.
 2. THIS DRAWING IS TO BE READ IN CONJUNCTION WITH ALL OTHER RELEVANT ARCHITECTURAL AND ENGINEERING DRAWINGS.

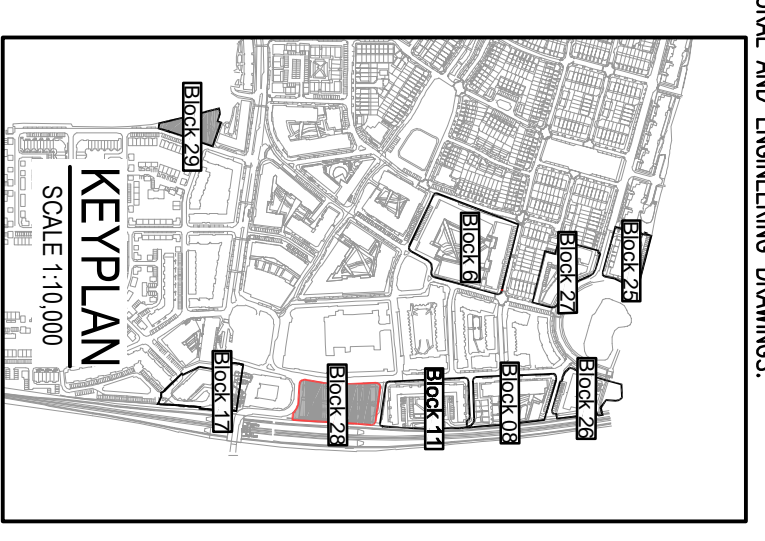

LEGEND:

- INDICATES GRASS/PLANTING
- INDICATES GREEN ROOF/SEDUM ROOF
- INDICATES PERMEABLE PAVING TYPE 1
- INDICATES PERMEABLE PAVING TYPE 2
- INDICATES PERMEABLE PAVING TYPE 3
- INDICATES SURFACE WATER SEWER AND MANHOLE
- PROPOSED 1500 PERFORATED SURFACE WATER PIPE SURROUNDED IN FILTER STONE
- PROPOSED SURFACE WATER ACCESS JUNCTION/ INSPECTION CHAMBER
- EXISTING FOUL WATER SEWER WITH PIPE SIZE, GRADE, MANHOLE REF. AND INVERT LEVEL
- EXISTING SURFACE WATER SEWER WITH PIPE SIZE, GRADE, MANHOLE REF. AND INVERT LEVEL
- PROPOSED GULLY AND CONNECTION
- INDICATES DIRECTION OF ROOF RUNOFF
- INDICATES PROPOSED 90° RETENTION TRAP FIT IN GRASS/LANDSCAPED AREAS
- INDICATES PLANTER BOX WITH OVERFLOW CONNECTION AT EACH DOWN PIPE

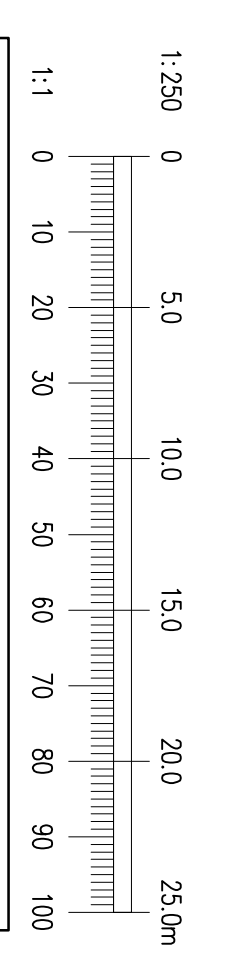

Ordnance Survey Ireland Licence No. EN 0006018
© Ordnance Survey Ireland/Government of Ireland.

REV.	DATE	AMENDMENT	DRN	APPD
A	12/09/18	REVISED FOR FINAL SUBMISSION	PJD	MD

FOR PLANNING NOT FOR CONSTRUCTION

Waterman Moylan
Engineering Consultants
BLOCK 28, EASTPOINT BUSINESS PARK, ALFIE BRYNE ROAD,
DUBLIN D03 H9F4 IRELAND. Tel: (01) 954 8800
Email: info@watermanmoylan.ie www.watermanmoylan.ie

CLIENT GERARD GANNON PROPERTIES
ARCHITECT CONROY CROWE KELLY
PROJECT CLONGRIFIN SHD APPLICATION 1

SCALE	DATE	REVISED	DATE
1:250	18-09-18	1:250	18-09-18
A1	18-09-18	A1	18-09-18

TITLE BLOCK 28 SWS LAYOUT

DRAWN PJD
DESIGNED MD
APPROVED MD
DATE NOV 18'
SCALE 1:250
JOB NO 18-059
PRG. NO. P1224
REVISION A