

23

BLOCK 22

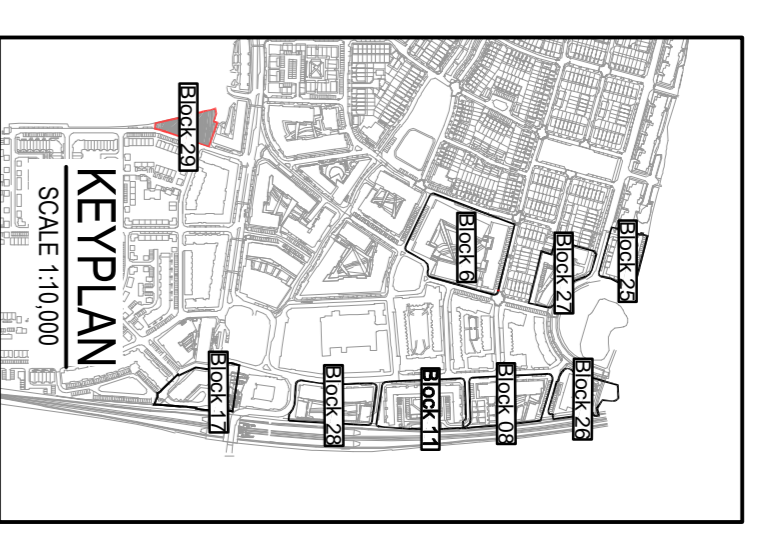
BLOCK

BLOCK 29
FEL +10.365









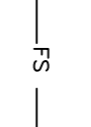
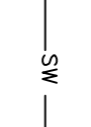
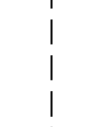
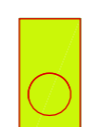
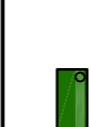

Sheet: 4

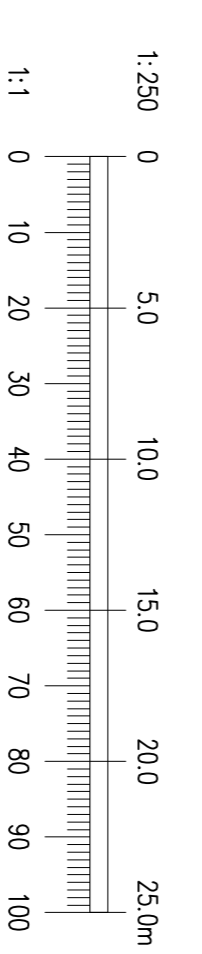


- NOTES:
1. DO NOT SCALE. USE FIGURED DIMENSIONS ONLY.
 2. THIS DRAWING IS TO BE READ IN CONJUNCTION WITH ALL OTHER RELEVANT ARCHITECTURAL AND ENGINEERING DRAWINGS.



LEGEND:

-  INDICATES GRASS/PLANTING
-  INDICATES GREEN ROOF/SEDUM ROOF
-  INDICATES PERMEABLE PAVING TYPE 1
-  INDICATES PERMEABLE PAVING TYPE 2
-  INDICATES PERMEABLE PAVING TYPE 3
-  PROPOSED SURFACE WATER SEWER AND MANHOLE
-  PROPOSED 1506 PERFORATED SURFACE WATER PIPE SURROUNDED IN FILTER STONE
-  PROPOSED SURFACE WATER ACCESS JUNCTION/ INSPECTION CHAMBER
-  EXISTING FOUL WATER SEWER WITH PIPE SIZE, GRADE, MANHOLE REF. AND INVERT LEVEL
-  EXISTING SURFACE WATER SEWER WITH PIPE SIZE, GRADE, MANHOLE REF. AND INVERT LEVEL
-  PROPOSED GULLY AND CONNECTION
-  INDICATES DIRECTION OF ROOF RUNOFF
-  INDICATES PROPOSED BIO RETENTION TREE PIT IN GRASS/LANDSCAPED AREAS
-  INDICATES PLANTER BOX WITH OVERFLOW CONNECTION AT EACH DOWN PIPE



Ordnance Survey Ireland Licence No. EN 0006019
© Ordnance Survey Ireland/Government of Ireland.

REV.	DATE	AMENDMENT	DRN	APPD
A	12/6/19	REVISED FOR FINAL SUBMISSION	PJD	MD

STATUS
**FOR PLANNING
NOT FOR CONSTRUCTION**

Waterman Moylan
Engineering Consultants
BLOCK 5, EASTPOINT BUSINESS PARK, ALTE BRINE ROAD,
DUBLIN D03 H9F4 IRELAND. TEL: 011 954 8800
Email: info@watermanmoylan.ie www.watermanmoylan.ie

CLIENT: GERARD GANNON PROPERTIES
ARCHITECT: CONROY CROWE KELLY
PROJECT: CLONGRIFIN SHD APPLICATION 1

TITLE	BLOCK 29 SUDS LAYOUT			
DRAWN	DESIGNED	APPROVED	DATE	
PJD	PJD	MD	NOV 18'	
SCALE	JOB NO.	PRJ NO.	REVISION	
1:250 @ A1	18-059	P1226	A	