


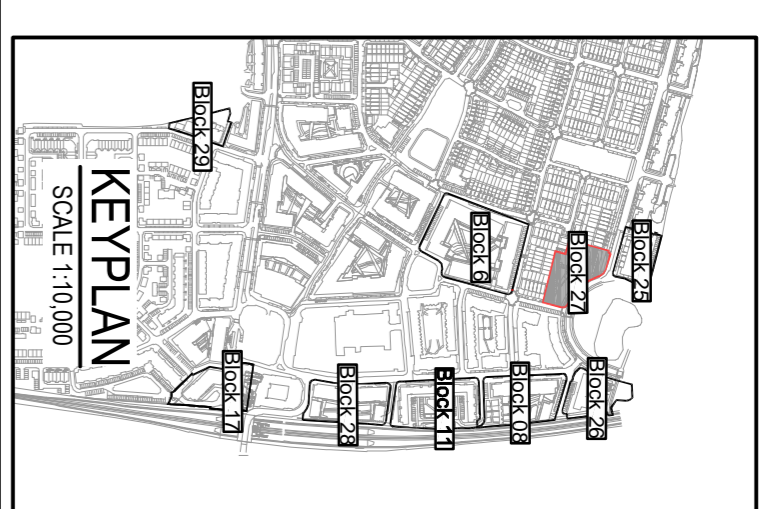


- NOTES:
1. DO NOT SCALE. USE FIGURED DIMENSIONS ONLY.
  2. THIS DRAWING IS TO BE READ IN CONJUNCTION WITH ALL OTHER RELEVANT ARCHITECTURAL AND ENGINEERING DRAWINGS.



**LEGEND:**

- INDICATES GRASS/PLANTING
- INDICATES GREEN ROOF/SEDUM ROOF
- INDICATES PERMEABLE PAVING TYPE 1
- INDICATES PERMEABLE PAVING TYPE 2
- INDICATES PERMEABLE PAVING TYPE 3
- PROPOSED SURFACE WATER SEWER AND MANHOLE
- PROPOSED 150Ø PERFORATED SURFACE WATER PIPE SURROUNDED IN FILTER STONE
- PROPOSED SURFACE WATER ACCESS JUNCTION/ INSPECTION CHAMBER
- EXISTING FOLL WATER SEWER WITH PIPE SIZE, GRADE, MANHOLE REF. AND INVERT LEVEL
- EXISTING SURFACE WATER SEWER WITH PIPE SIZE, GRADE, MANHOLE REF. AND INVERT LEVEL
- PROPOSED GULLY AND CONNECTION
- INDICATES DIRECTION OF ROOF RUNOFF
- INDICATES PROPOSED BIO RETENTION TREE PIT IN GRASS/LANDSCAPED AREAS
- INDICATES PLANTER BOX WITH OVERFLOW CONNECTION AT EACH DOWN PIPE

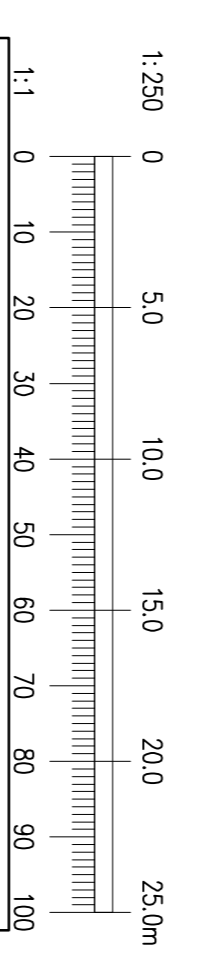

Ordnance Survey Ireland Licence No. EN 0006018  
© Ordnance Survey Ireland/Government of Ireland.

REV.	DATE	AMENDMENT	DRN	APPD
A	12/06/18	REVISED FOR FINAL SUBMISSION	PJD	MD

**FOR PLANNING NOT FOR CONSTRUCTION**

**Waterman Moylan**  
Engineering Consultants  
BLOCK 27, EASTPOINT BUSINESS PARK, ALFIE BRYNE ROAD,  
DUBLIN D08 H9F4 IRELAND. TEL: (01) 854 8600  
Email: info@watermanmoylan.ie www.watermanmoylan.ie

**CLIENT:** GERARD GANNON PROPERTIES  
**ARCHITECT:** CONROY CROWE KELLY

**PROJECT:** CLONGRIFIN SHD APPLICATION 1

STATUS	DATE
DESIGNED	NOV 18'
APPROVED	NOV 18'

**TITLE:** BLOCK 27 SHD LAYOUT