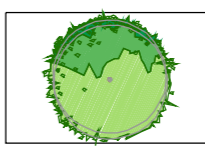
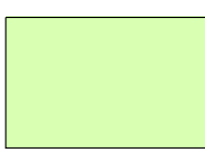

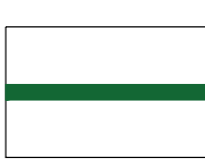
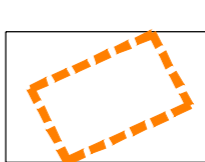
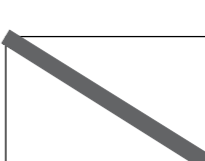
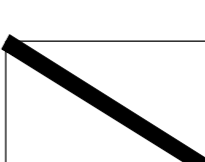


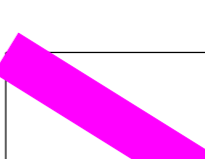
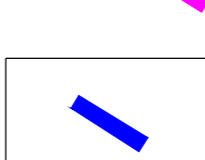
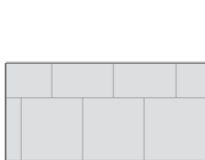

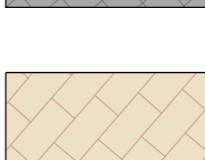

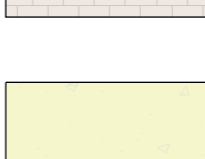
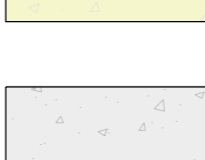
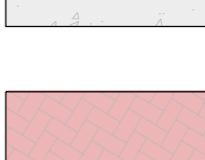
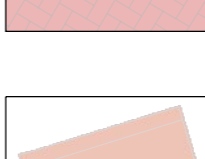
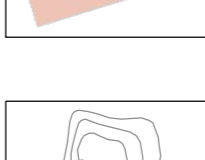
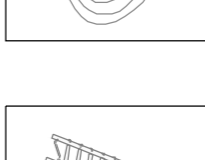
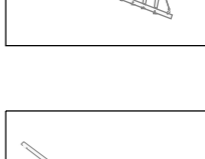
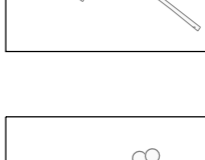
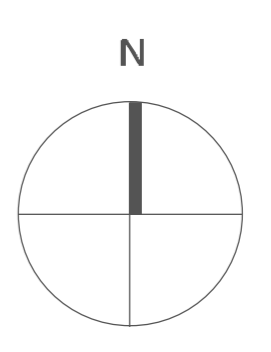




Landscape Treatments

-  **PROPOSED TREE PLANTING**
See Street & Podium level drawings
-  **GRASS PLANTING**
-  **PROPOSED SHRUB PLANTING**
See Street & Podium level drawings
-  **PROPOSED HEDGE PLANTING**
-  **URBAN SOIL TREE PIT**
25m²
-  **BOUNDARY TREATMENT**
Garden kerb 50x150x900mm
-  **BOUNDARY TREATMENT**
Rendered Wall 450mm high with Capping 450x600x80mm
-  **BOUNDARY TREATMENT**
Charcoal 100x100 double row border 200mm wide
-  **BOUNDARY TREATMENT**
1200mm high Perforated railing/Glass balustrade
-  **BOUNDARY TREATMENT**
Railway line Boundary to be retained and 4m high noise barrier introduced. See Landscape Rationale for details.
-  **BOUNDARY TREATMENT**
Metal Gate
-  **SURFACE TREATMENT**
Paving flag 600x400 grey (to match existing on Main Street)
-  **SURFACE TREATMENT**
Tegula charcoal 175x140x50mm & 140x140x50mm
-  **SURFACE TREATMENT**
Sienna silver 208x173x50mm & 173x173x50mm
-  **SURFACE TREATMENT**
Private terrace Retro heather 190x50x60mm
-  **SURFACE TREATMENT**
Beige tarmac/Dust path
-  **SURFACE TREATMENT**
Concrete path, brush finish with trowel edge
-  **SURFACE TREATMENT**
Hydropave Pedesta for Car Parking 200x100x60 Brindle with charcoal border (to match existing)
-  **SEATING**
Omos or similar approved
-  **Play Item**
Embankment Slide (Or Similar Approved)
-  **Play Item**
Sway Alley NAT812 (Or Similar Approved)
-  **Play Item**
Balancing Beam (Or Similar Approved)
-  **Play Item**
Stepping Logs (Or Similar Approved)



REVISIONS				Project Title:	Dwg. No.:
Rev A	MR	17.10.18	Revised Layout	Proposed Block 11, Clongriffin, Dublin 13	01
Rev B	MR	19.11.18	Revised Layout		Scale: @ A1 1:200
Rev C	MR	27.03.19	Revised Layout		Date: 07.08.18
Rev D	MR	09.05.19	Revised Layout		Drawing By: MR
				Client: Gerard Gannon Properties	Checked By: RMD
				Drawing Title: Block 11 Masterplan	
				Job No.: 1147 B11	
				Ronan MacDiarmada + Associates Ltd. Landscape Architects and Consultants.	
				5 Tootenhill, Rathcoole, Co. Dublin tel: +353 1 412 4476 mob: 086 26 25 438 fax: +353 1 401 3748 e-mail: ronan@rmda.ie	
				This drawing is copyright ©	