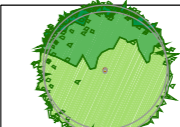
 


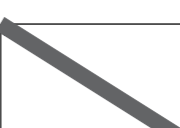

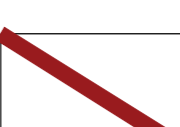
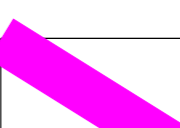
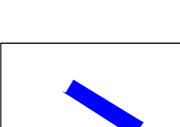

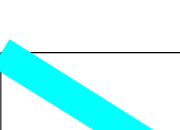


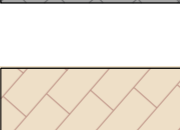

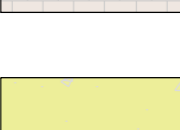
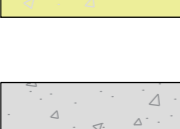
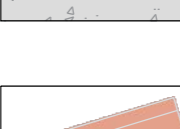





-  **PROPOSED TREE PLANTING**  
See list
-  **GRASS PLANTING**
-  **PROPOSED SHRUB PLANTING**  
See list
-  **PROPOSED HEDGE PLANTING**
-  **BOUNDARY TREATMENT**  
Garden kerb 50x150x900mm
-  **BOUNDARY TREATMENT**  
Charcoal 100x100 double row border 200mm wide
-  **BOUNDARY TREATMENT**  
1200mm high Perforated railing/Glass balustrade
-  **BOUNDARY TREATMENT**  
Railway line Boundary to be retained and 4m high noise barrier introduced. See Landscape Rationale for details.
-  **BOUNDARY TREATMENT**  
Metal Gate
-  **BOUNDARY TREATMENT**  
1500mm high Butt wall & Perforated railing/Glass balustrade for screening or similar approved
-  **BOUNDARY TREATMENT**  
1800mm high Butt wall & Perforated railing/Glass balustrade for screening or similar approved
-  **SURFACE TREATMENT**  
Paving flag 600x400 grey (to match existing on Main Street)
-  **SURFACE TREATMENT**  
Tegula charcoal 175x140x50mm & 140x140x50mm
-  **SURFACE TREATMENT**  
Sienna silver 208x173x50mm & 173x173x50mm
-  **SURFACE TREATMENT**  
Private terrace Retro heather 190x50x60mm
-  **SURFACE TREATMENT**  
Beige tarmac/Dust path
-  **SURFACE TREATMENT**  
Concrete path, brush finish with trowel edge
-  **SEATING**  
Omos or similar approved
-  **Denotes Detail area**

**Proposed Small Tree Planting**

No.	Name.	Size.
T15	Acer palmatum	150cm
T16	Acer shirasawanum	200cm
T17	Acer griseum	14-16cm
T18	Amelanchier lamarkii	200cm
T19	Arbutus unedo	200cm
T20	Betula pendula	14-16cm
T21	Betula pendula(3 stem min.)	350cm
T22	Betula papyrifera	14-16cm
T23	Crinodendron hookerianum	50L
T24	Laurus nobilis 'Cone Shaped'	200cm
T25	Laurus nobilis(3 stem min.)	200cm
T26	Rhus typhina	120cm
T27	Salix tortuosa	300cm
T28	Malus 'John Downie'	14-16cm
T29	Viburnum opulus	14-16cm

**Landscape Detail Scale (1:100)**



- Sienna silver 208x173x50mm & 173x173x50mm
- Hedge planting
- Railing
- Vent opening to carpark below
- Tegula charcoal 175x140x50mm & 140x140x50mm
- Seating
- Beige Tarmac/Dust path


**Proposed Planting H**

No.	Name.	Size.
H7	Sarcococca spp.	3L
S1	Lavandula angustifolia	3L
S8	Hypericum hidcote	2L
G2	Persicaria affinis	1L
G6	Helleborus niger	1L
P12	Allium hollandicum	1L

**Proposed Planting F**

No.	Name.	Size.
H3	Fuchsia magellanica	3L
S2	Verbena grandiflora	2L
S5	Ribes spp.	3L
G1	Bergenia cordifolia	1L
G8	Ceanothus repens	1L
P11	Agapanthus africanus	1L
P5	Geranium sanguineum	1L

REVISIONS			
Rev A	MR	12.10.18	Revised Layout
Rev B	MR	29.03.19	Revised Layout
Rev C	MR	17.04.19	Revised Layout
Rev D	MR	10.05.19	Revised Layout - vents
Rev E	MR	11.07.19	Revised Layout - Wind

Project Title: Proposed Block 28, Clongriffin, Dublin 13	Dwg. No.: 03
Client: Gerard Gannon Properties	Date: 07.08.18
Drawing Title: Block 28 Podium Level	Drawing By: MR
Job No.: 1147 B28	Checked By: RMD
 <b>Ronan MacDiarmada + Associates Ltd.</b> Landscape Architects and Consultants. 5 Tootenhill, Rathcoole, Co. Dublin tel: 1353 1 412 4476 mob: 086 26 25 438 fax: 1353 1 401 3748 e-mail: ronan@rmda.ie	