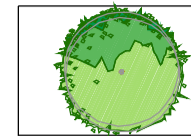

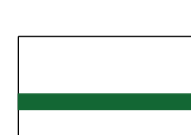

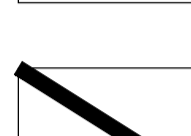








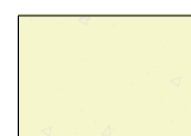



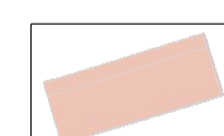
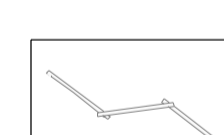

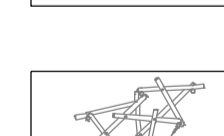
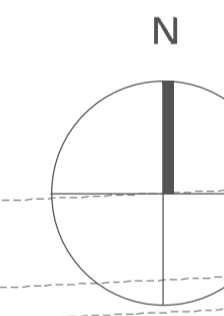




Landscape Treatments

-  **PROPOSED TREE PLANTING**
See Street & Podium level drawings
-  **PROPOSED SHRUB PLANTING**
See Street & Podium level drawings
-  **PROPOSED HEDGE PLANTING**
-  **BOUNDARY TREATMENT**
Garden kerb 50x150x900mm
-  **BOUNDARY TREATMENT**
Rendered Wall 450mm high with Capping 450x600x80mm
-  **BOUNDARY TREATMENT**
Charcoal 100x100 double row border 200mm wide
-  **BOUNDARY TREATMENT**
1200mm high Perforated railing/Glass balustrade
-  **BOUNDARY TREATMENT**
1500mm high Butt wall & Perforated railing/Glass balustrade for screening or similar approved
-  **BOUNDARY TREATMENT**
1800mm high Butt wall & Perforated railing/Glass balustrade for screening or similar approved
-  **SURFACE TREATMENT**
Tegula charcoal 175x140x50mm & 140x140x50mm
-  **SURFACE TREATMENT**
Sienna silver 208x173x50mm & 173x173x50mm
-  **SURFACE TREATMENT**
Private terrace Retro heather 190x50x60mm
-  **SURFACE TREATMENT**
Beige tarmac/Dust path
-  **SURFACE TREATMENT**
Paving flag 600x400 grey (to match existing on Main Street)
-  **SURFACE TREATMENT**
Concrete path, brush finish with trowel edge
-  **SURFACE TREATMENT**
Market St. Guangze granite 200x100
-  **PROPOSED FLUSH KERB**
Silver granite surface drain

-  **SEATING**
Omos or similar approved
-  **Play Item**
Balancing Beam (Or Similar Approved)
-  **Play Item**
Stepping Logs (Or Similar Approved)
-  **Play Item**
Pick up sticks (Or Similar Approved)



REVISIONS:			
Rev A	MR	18.10.18	Revised Layout
Rev B	MR	28.11.18	Revised Layout
Rev C	MR	29.11.19	Revised Layout
Rev D	MR	13.05.19	Revised Layout - vents

Project Title:	Proposed Block 6, Clongriffin, Dublin 13	Dwg. No.:	01
Client:	Gerard Gannon Properties	Scale:	@ A1 1:250
Drawing Title:	Block 6 Masterplan	Date:	07.08.18
Job No.:	1147 B6	Drawing By:	MR
		Checked By:	RMD
 Ronan MacDiarmada + Associates Ltd. Landscape Architects and Consultants. 5 Tootenhill, Rathcoole, Co. Dublin tel: +353 1 412 4476 mob: 086 26 25 438 fax: +353 1 401 3748 e-mail: ronan@rmda.ie		This drawing is copyright ©	