



Landscape Roof Terraces *Scale (1:250)*

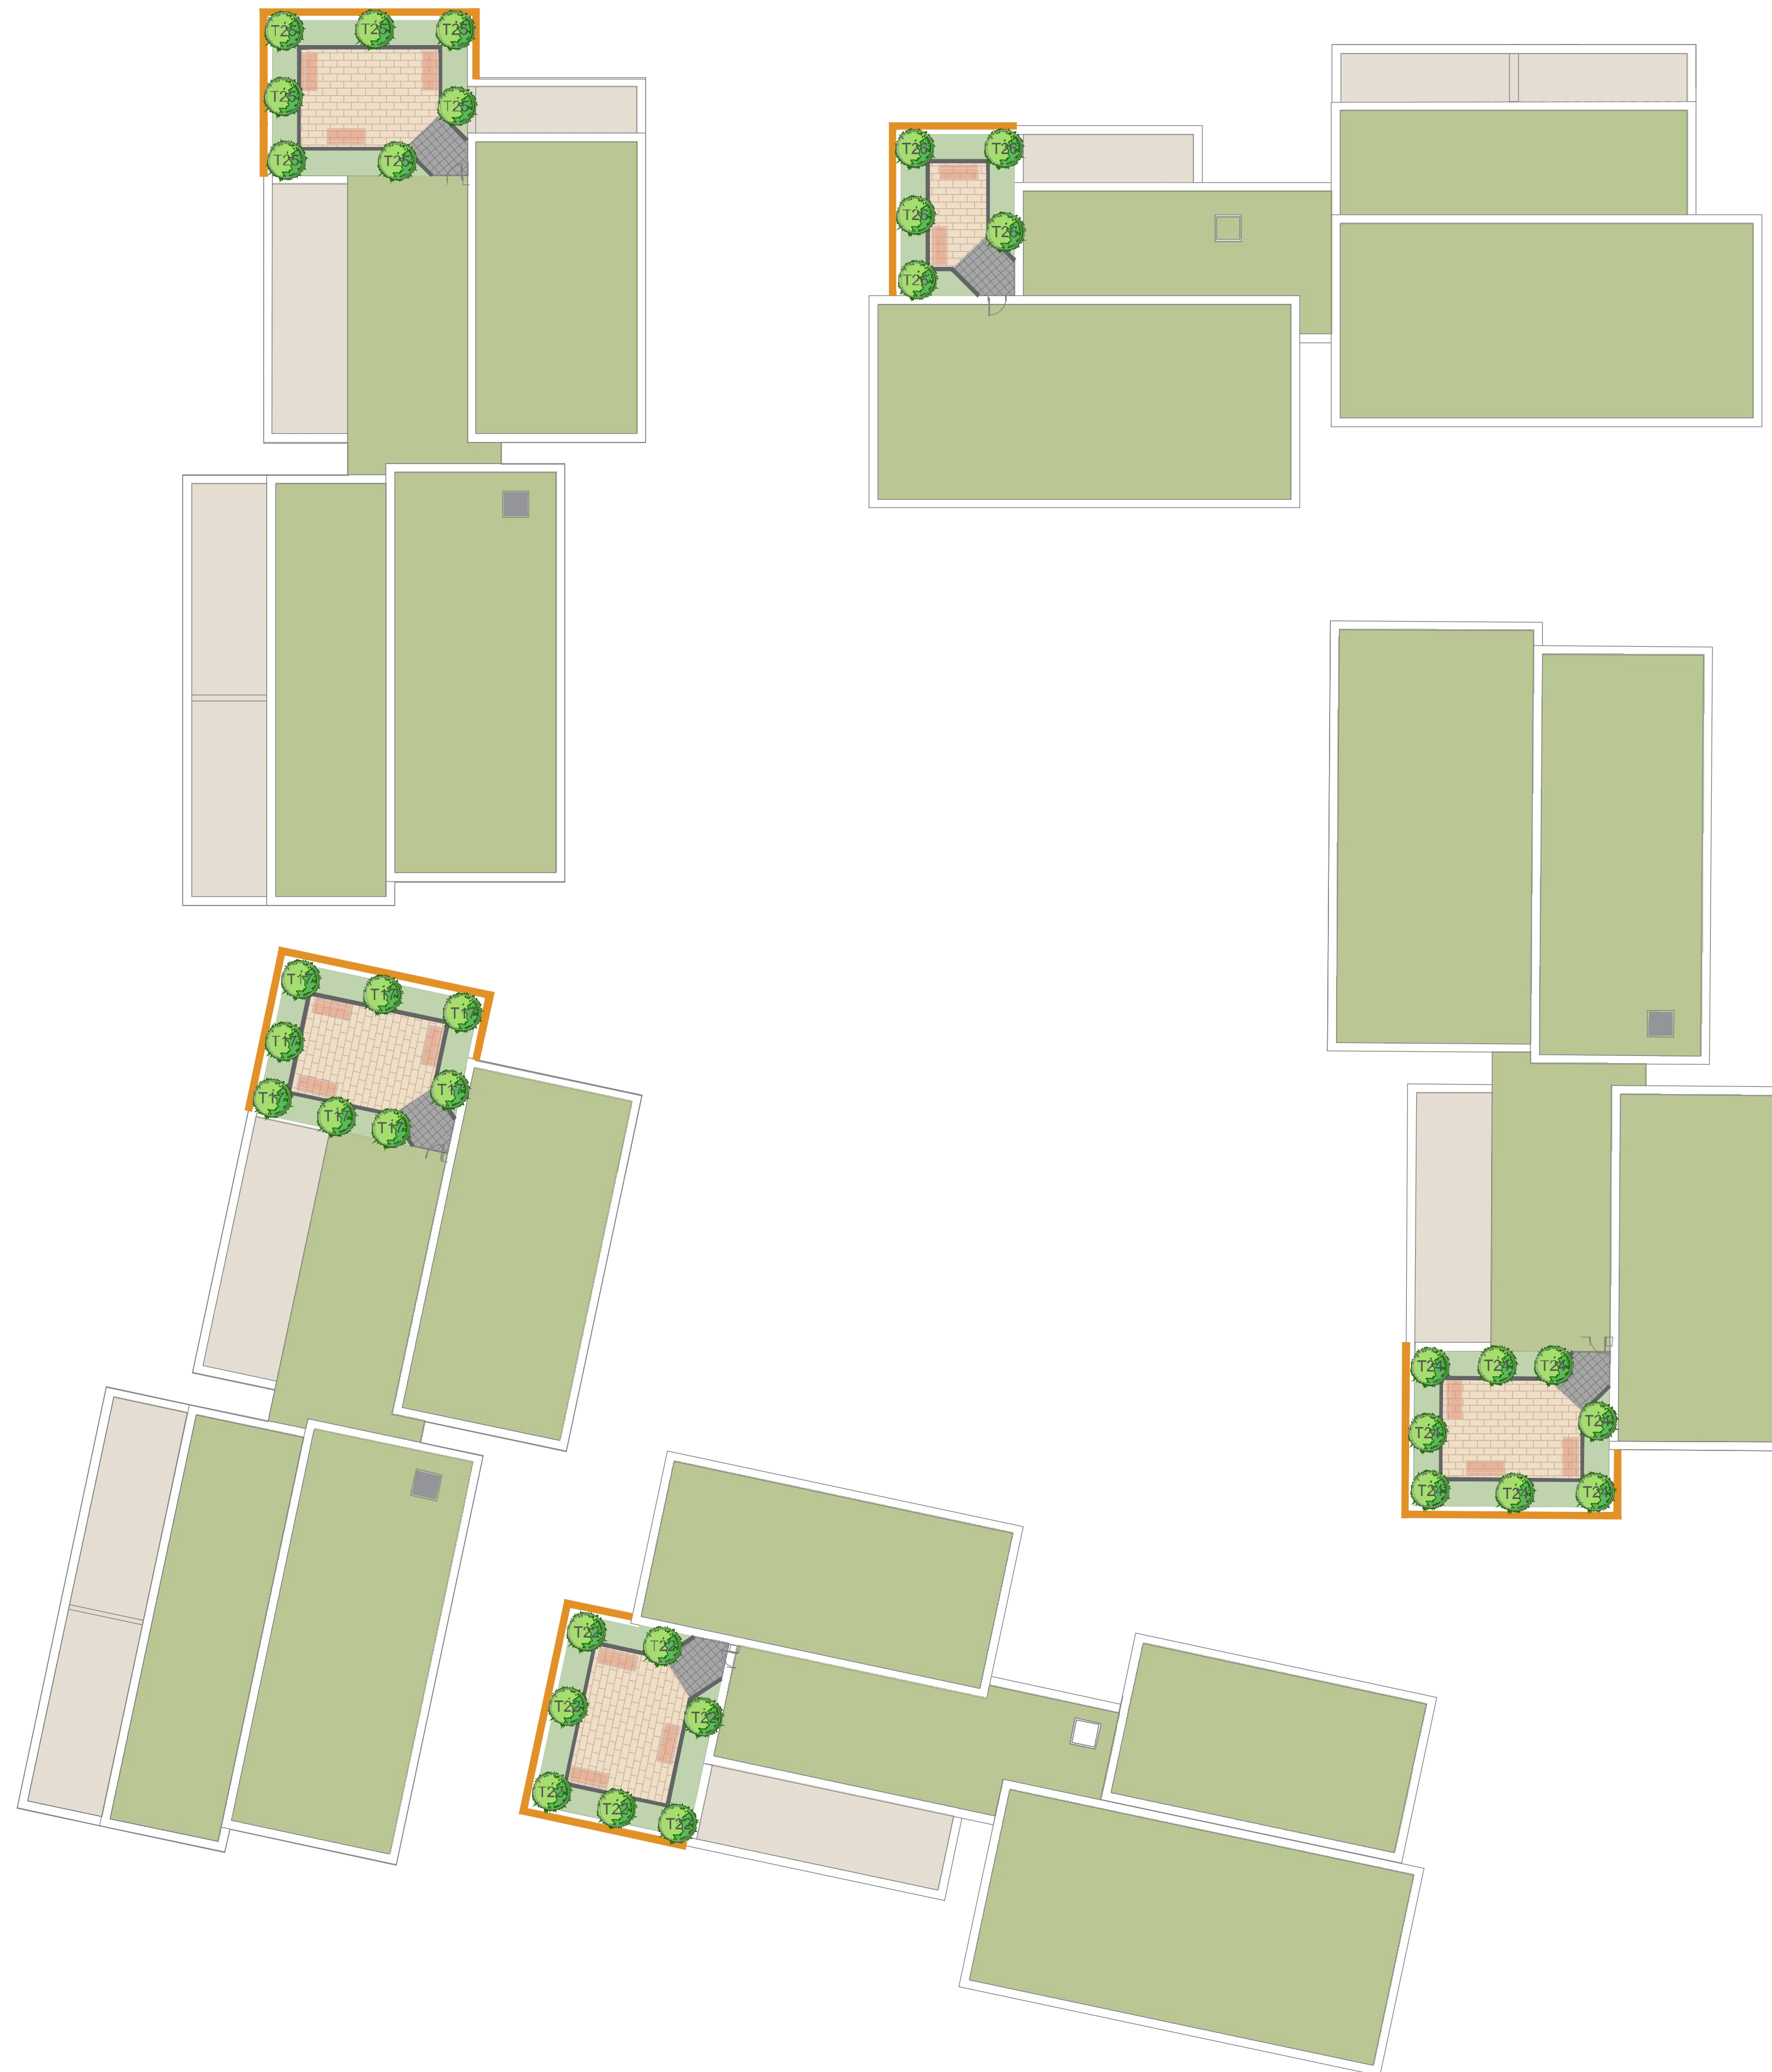


Landscape Treatments

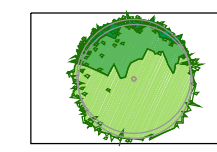


PROPOSED TREE PLANTING
See list




PROPOSED SHRUB PLANTING
See list

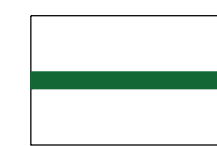


PROPOSED HEDGE PLANTING

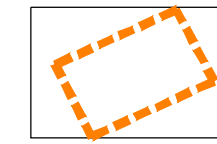


URBAN SOIL TREE PIT
25m2

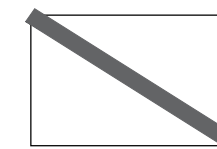


BOUNDARY TREATMENT
Garden kerb 50x150x900mm

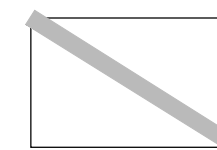


BOUNDARY TREATMENT
Charcoal 100x100 double row border
200mm wide

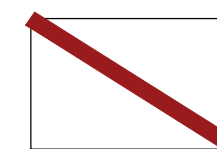


BOUNDARY TREATMENT
1200mm high Perforated railing/Glass balustrade

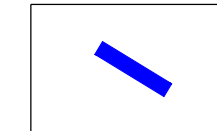


BOUNDARY TREATMENT
Metal Gate

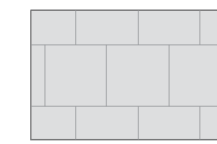

SURFACE TREATMENT
Paving flag 600x400 grey (to match existing on Main Street)

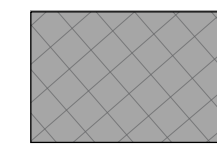

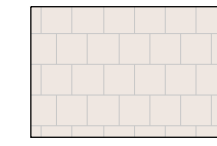




SURFACE TREATMENT
Tegula charcoal 175x140x50mm &
140x140x50mm



SURFACE TREATMENT
Private terrace Retro heather
190x50x60mm

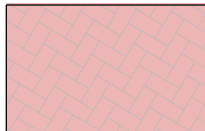

SURFACE TREATMENT
Concrete path, brush finish with
trowel edge

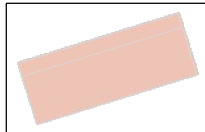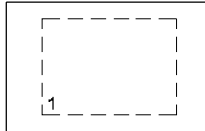
	SURFACE TREATMENT Hydropave Pedesta for Car Parking 200x100x60 Brindle with charcoal border (to match existing)
	SURFACE TREATMENT Market St. Guangze granite 200x100
	PROPOSED FLUSH KERB Silver granite surface drain
	SEATING Omos or similar approved
	Denotes Detail area

Proposed Street Tree Planting

No.	Name.	Size.
T1	Platanus acerifolia	18-20cm
T2	Tilia cordata 'Greenspire'	16-18cm
T3	Tilia cordata 'Green column'	16-18cm
T4	Acer campestre 'Elsrijk'	16-18cm
T5	Pyrus calleryana 'Chanticleer'	16-18cm
T6	Quercus palustris	16-18cm
T7	Prunus avium 'Plena'	16-18cm
T8	Sorbus aria	16-18cm

Proposed Small Tree Planting

No.	Name.	Size.
T15	Acer palmatum	150cm
T16	Acer shirasawanum	200cm
T17	Acer griseum	14-16cm
T18	Amelanchier lamarckii	200cm
T19	Arbutus unedo	200cm
T20	Betula pendula	14-16cm
T21	Betula pendula(3 stem min.)	350cm
T22	Betula papyrifera	14-16cm
T23	Crinodendron hookerianum	50L
T24	Laurus nobilis 'Cone Shaped'	200cm
T25	Laurus nobilis(3 stem min.)	200cm
T26	Rhus typhina	120cm
T27	Salix tortuosa	300cm
T28	Malus 'John Downie'	14-16cm
T29	Viburnum opulus	14-16cm

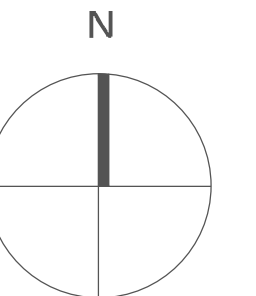

REVISIONS:				Project Title: Proposed Block 6, Clongriffin, Dublin 13		Dwg. No.: 04
Rev A	MR	18.10.18	Revised Layout			Scale: @ A1 1:250
Rev B	MR	28.11.18	Revised Layout			Date: 07.08.18
Rev C	MIR	29.11.19	Revised Layout	Client: Gerard Gannon Properties		Drawing By: MR
Rev D	MR	13.05.19	Revised Layout - vents	Drawing Title: Block 6 Roof Terraces		Checked By: RMD
				Job No.: 1147 B6		
				 Ronan MacDiarmada +Associates Ltd. Landscape Architects and Consultants. 5 Tootenhill, Rathcoole, Co. Dublin tel: +353 1 412 4476 mob: 086 26 25 438 fax: +353 1 401 3748 e-mail: ronan@rmda.ie		
				This drawing is copyright		