




	PROPOSED TREE PLANTING See Street & Podium level drawings
	GRASS PLANTING
	PROPOSED SHRUB PLANTING See Street & Podium level drawings
	PROPOSED HEDGE PLANTING
	URBAN SOIL TREE PIT 25m2
	BOUNDARY TREATMENT Garden kerb 50x150x90mm
	BOUNDARY TREATMENT Rendered Wall 450mm high with Capping 450x600x80mm
	BOUNDARY TREATMENT Charcoal 100x100 double row border 200mm wide
	BOUNDARY TREATMENT 1200mm high Perforated railing/Glass balustrade
	BOUNDARY TREATMENT Railway line Boundary to be retained and 4m high noise barrier introduced. See Landscape Rationale for details.
	BOUNDARY TREATMENT 1500mm high Butt wall & Perforated railing/Glass balustrade for screening or similar approved
	BOUNDARY TREATMENT 1800mm high Butt wall & Perforated railing/Glass balustrade for screening or similar approved
	SURFACE TREATMENT Paving flag 600x400 grey (to match existing on Main Street)
	SURFACE TREATMENT Tegula charcoal 175x140x50mm & 140x140x50mm
	SURFACE TREATMENT Sienna silver 208x173x50mm & 173x173x50mm
	SURFACE TREATMENT Private terrace Retro heather 190x50x60mm
	SURFACE TREATMENT Beige tarmac/Dust path
	SURFACE TREATMENT Concrete path, brush finish with trowel edge
	SURFACE TREATMENT Hydropave Pedesta for Car Parking 200x100x60 Brindle with charcoal border (to match existing)
	SEATING Omos or similar approved

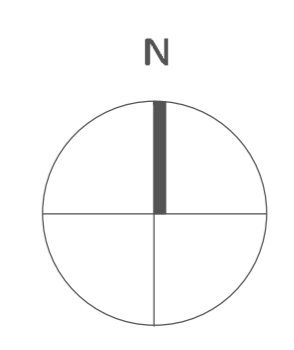

REVISIONS:				Project Title:	Dwg. No.:
Rev A	MR	17.10.18	Revised Layout	Proposed Block 8, Clongriffin, Dublin 13	01
Rev B	MR	05.11.18	Revised Layout		Scale: @ A1 1:200
Rev C	MR	26.03.19	Revised Layout		Date: 07.06.18
Rev D	MR	12.04.19	Revised Layout		Drawing By: MR
Rev E	MR	09.05.19	Revised Layout		Checked By: RMD
				Client: Gerard Gannon Properties	
				Drawing Title: Block 8 Masterplan	
				Job No.: 1147 B8	
				Ronan MacDiarmada + Associates Ltd. Landscape Architects and Consultants. 5 Tootenhill, Rathcoole, Co. Dublin tel: +353 1 412 4476 mob: 086 26 25 438 fax: +353 1 401 3748 e-mail: ronan@rmda.ie	
				This drawing is copyright ©	