


GENERAL NOTES -  
 \*\* Do not scale from this drawing  
 \*\*\* Use figured dimensions only  
 © This drawing is copyright. No part of this document may be reproduced or transmitted in any form or stored in any retrieval system from the copyright holder, except as agreed for use on a project, for which the document was originally issued.

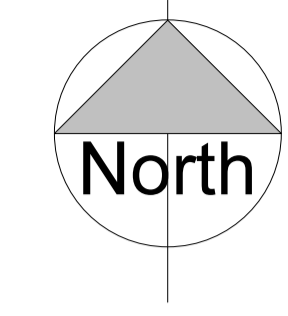

**LEGEND**

- BIKE STORE
- BIN STORE
- PLANT ROOM
- STAIR CORE
- PARKING BLOCK A
- PARKING BLOCK B
- PARKING DISABLED
- OUTLINE OF BUILDING ABOVE

BLOCK 14A RESIDENTS PARKING BASEMENT -	66 SPACES
BLOCK 14A DISABLED PARKING BASEMENT -	1 SPACES
<b>TOTAL BLOCK 14A PARKING -</b>	<b>67 SPACES</b>
BLOCK 14B RESIDENTS PARKING BASEMENT -	90 SPACES
BLOCK 14B DISABLED PARKING BASEMENT -	5 SPACES
BLOCK 14B RESIDENT ON-STREET PARKING -	46 SPACES
ON STREET DISABLED PARKING -	3 SPACES
<b>TOTAL BLOCK 14B PARKING -</b>	<b>144 SPACES</b>
<b>TOTAL BLOCK 14 CAR PARKING PROVIDED -</b>	<b>211 SPACES</b>
BLOCK 14A BIKE PARKING GROUND FLOOR -	32 BAYS
BLOCK 14A BIKE PARKING BASEMENT -	212 BAYS
<b>TOTAL BLOCK 14A BIKE PARKING -</b>	<b>244 BAYS</b>
BLOCK 14B BIKE PARKING GROUND FLOOR -	56 BAYS
BLOCK 14B BIKE PARKING BASEMENT -	341 BAYS
<b>TOTAL BLOCK 14B BIKE PARKING -</b>	<b>397 BAYS</b>
ON STREET BIKE PARKING	10 BAYS
<b>TOTAL BLOCK 14 BIKE PARKING PROVIDED -</b>	<b>651 BAYS</b>



**BLOCK 14 BASEMENT PLAN**  
 Scale 1 : 250

**BLOCK 14**

**PLANNING**

Rev.	Initial	Date	Revision Description
A	RJ	2018.08.16	ISSUED FOR PLANNING

	<b>downey</b> PLANNING & ARCHITECTURE		PLANNING 2018
	1 Westland Sq, Pearse Street, Dublin 2, Ireland - Tel +353 (0) 1 253 0220 - www.dpaa.ie		
CLIENT	GERARD GANNON PROPERTIES	SCALE @ A1: AS SHOWN	PAPER SIZE
PROJECT	BLOCK 14, CLONGRIFFIN, DUBLIN 13	SCALE @ A3:	A1
DWG. TITLE	BLOCK 14 BASEMENT PLAN	DRAWN BY: ZE	2018 NO:
		CHECKED BY: JH	073-021
		DATE: AUG 2018	DRWG NO:
		REVISION: A	PL-004