



GENERAL NOTES -
 ** Do not scale from this drawing
 *** Use figured dimensions only
 © This drawing is copyright. No part of this document may be reproduced or transmitted in any form or stored in any retrieval system from the copyright holder, except as agreed for use on a project, for which the document was originally issued.

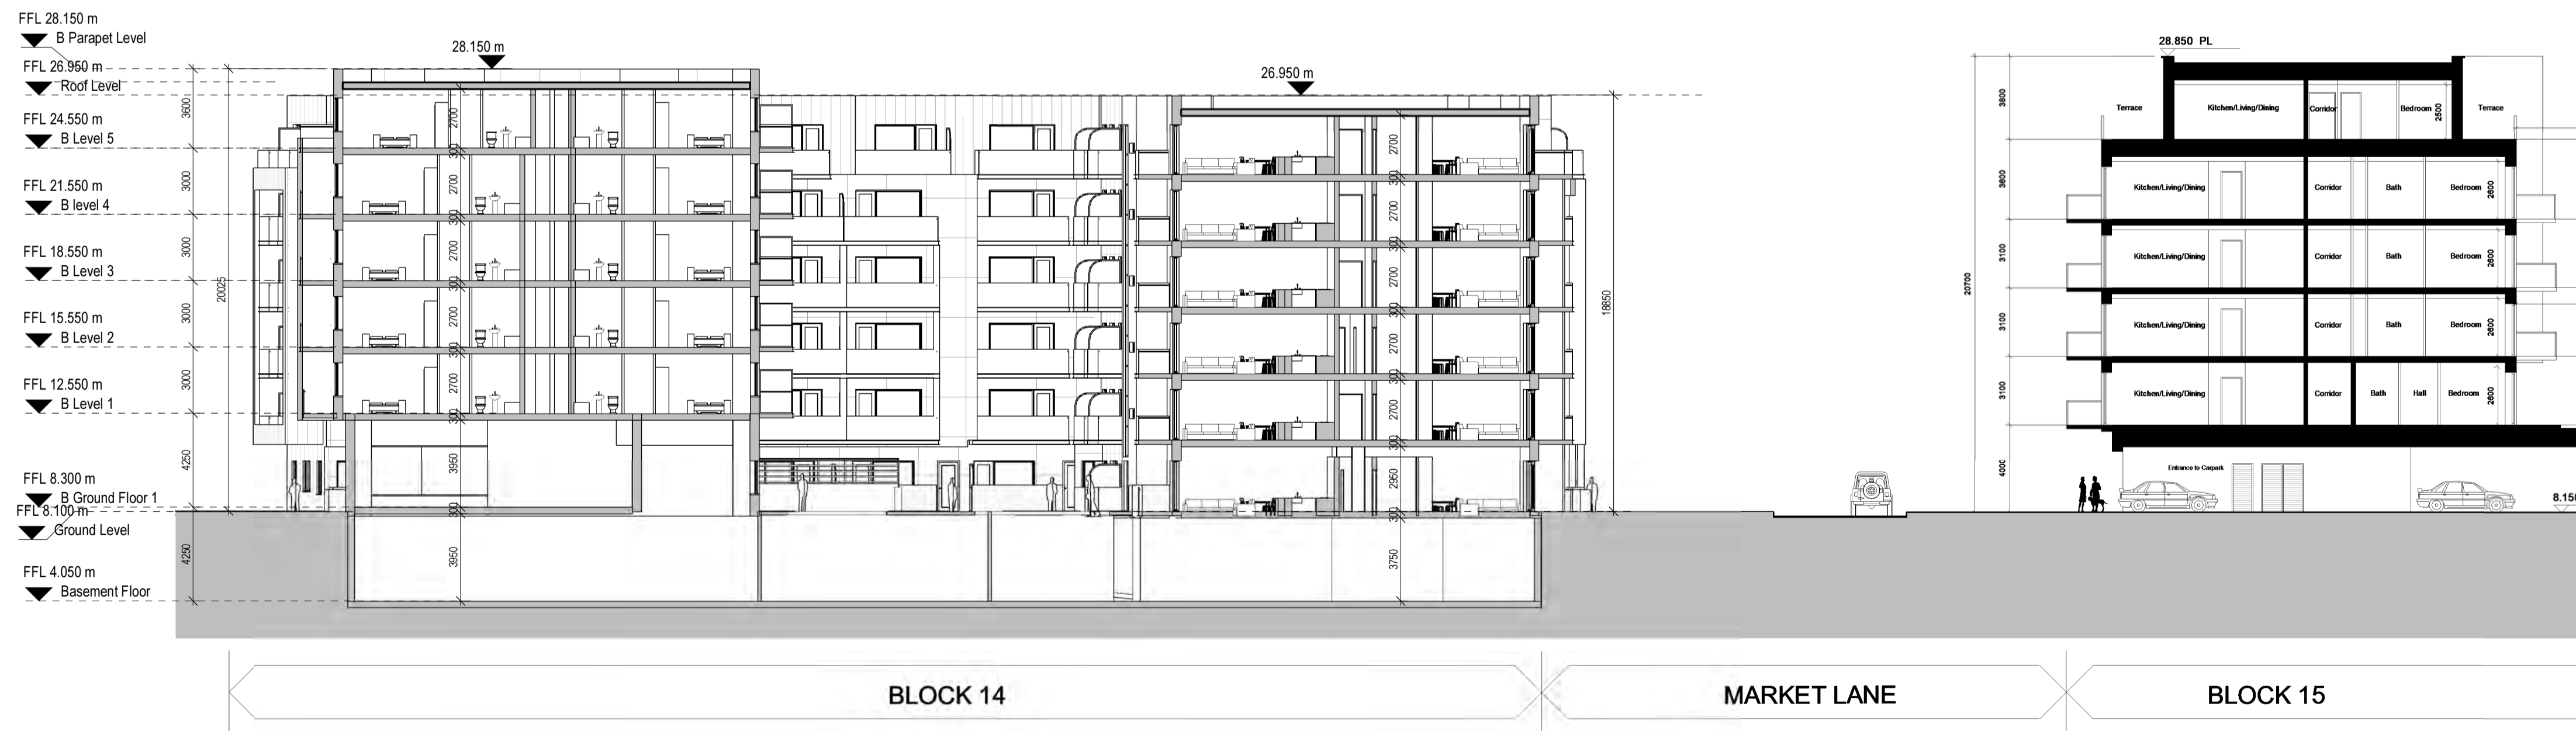

BLOCK 14 SECTION E-E
 Scale 1 : 200



BLOCK 14 SECTION F-F
 Scale 1 : 200

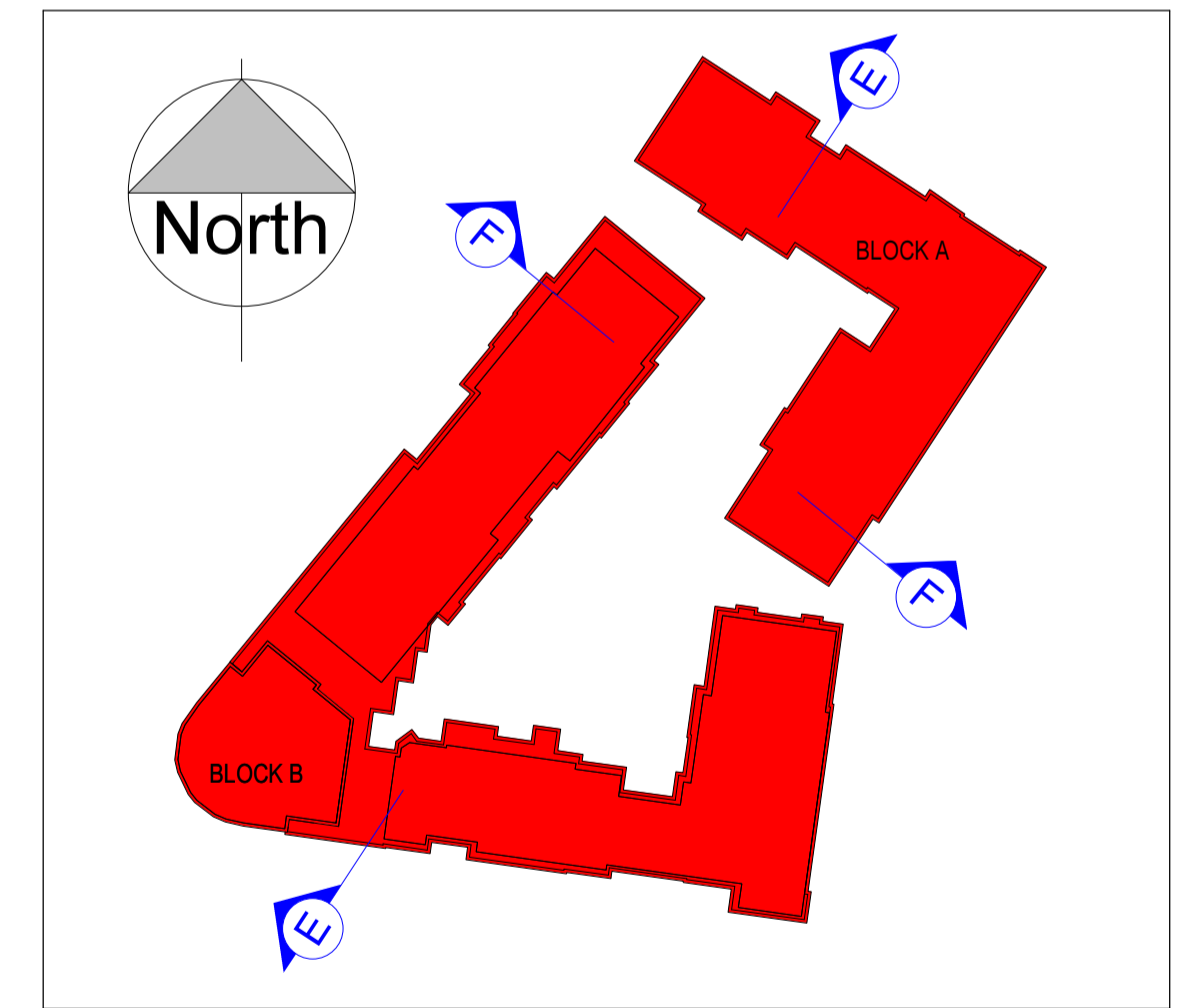

KEY PLAN
 Scale 1 : 1000

BLOCK 14

PLANNING

Rev.	Initial	Date	Revision Description
A	RJ	2018.08.16	ISSUED FOR PLANNING

	downey PLANNING & ARCHITECTURE 1 Westland Sq, Pearse Street, Dublin 2, Ireland - Tel +353 (0) 1 253 0220 - www.dpa.ie		REGISTERED 2018
	CLIENT GERARD GANNON PROPERTIES	SCALE @ A1: AS SHOWN SCALE @ A3:	PAPER SIZE A1
PROJECT BLOCK 14, CLONGRIFFIN, DUBLIN 13	DRAWN BY: RJJ CHECKED BY: ZE	2018 NO: 073-021	
DWG. TITLE BLOCK 14 SITE SECTIONS	DATE: AUG 2018 REVISION: A	DRWG NO: PL-200	