



GENERAL NOTES -
 ** Do not scale from this drawing
 *** Use figured dimensions only
 © This drawing is copyright. No part of this document may be reproduced or transmitted in any form or stored in any retrieval system from the copyright holder, except as agreed for use on a project, for which the document was originally issued.

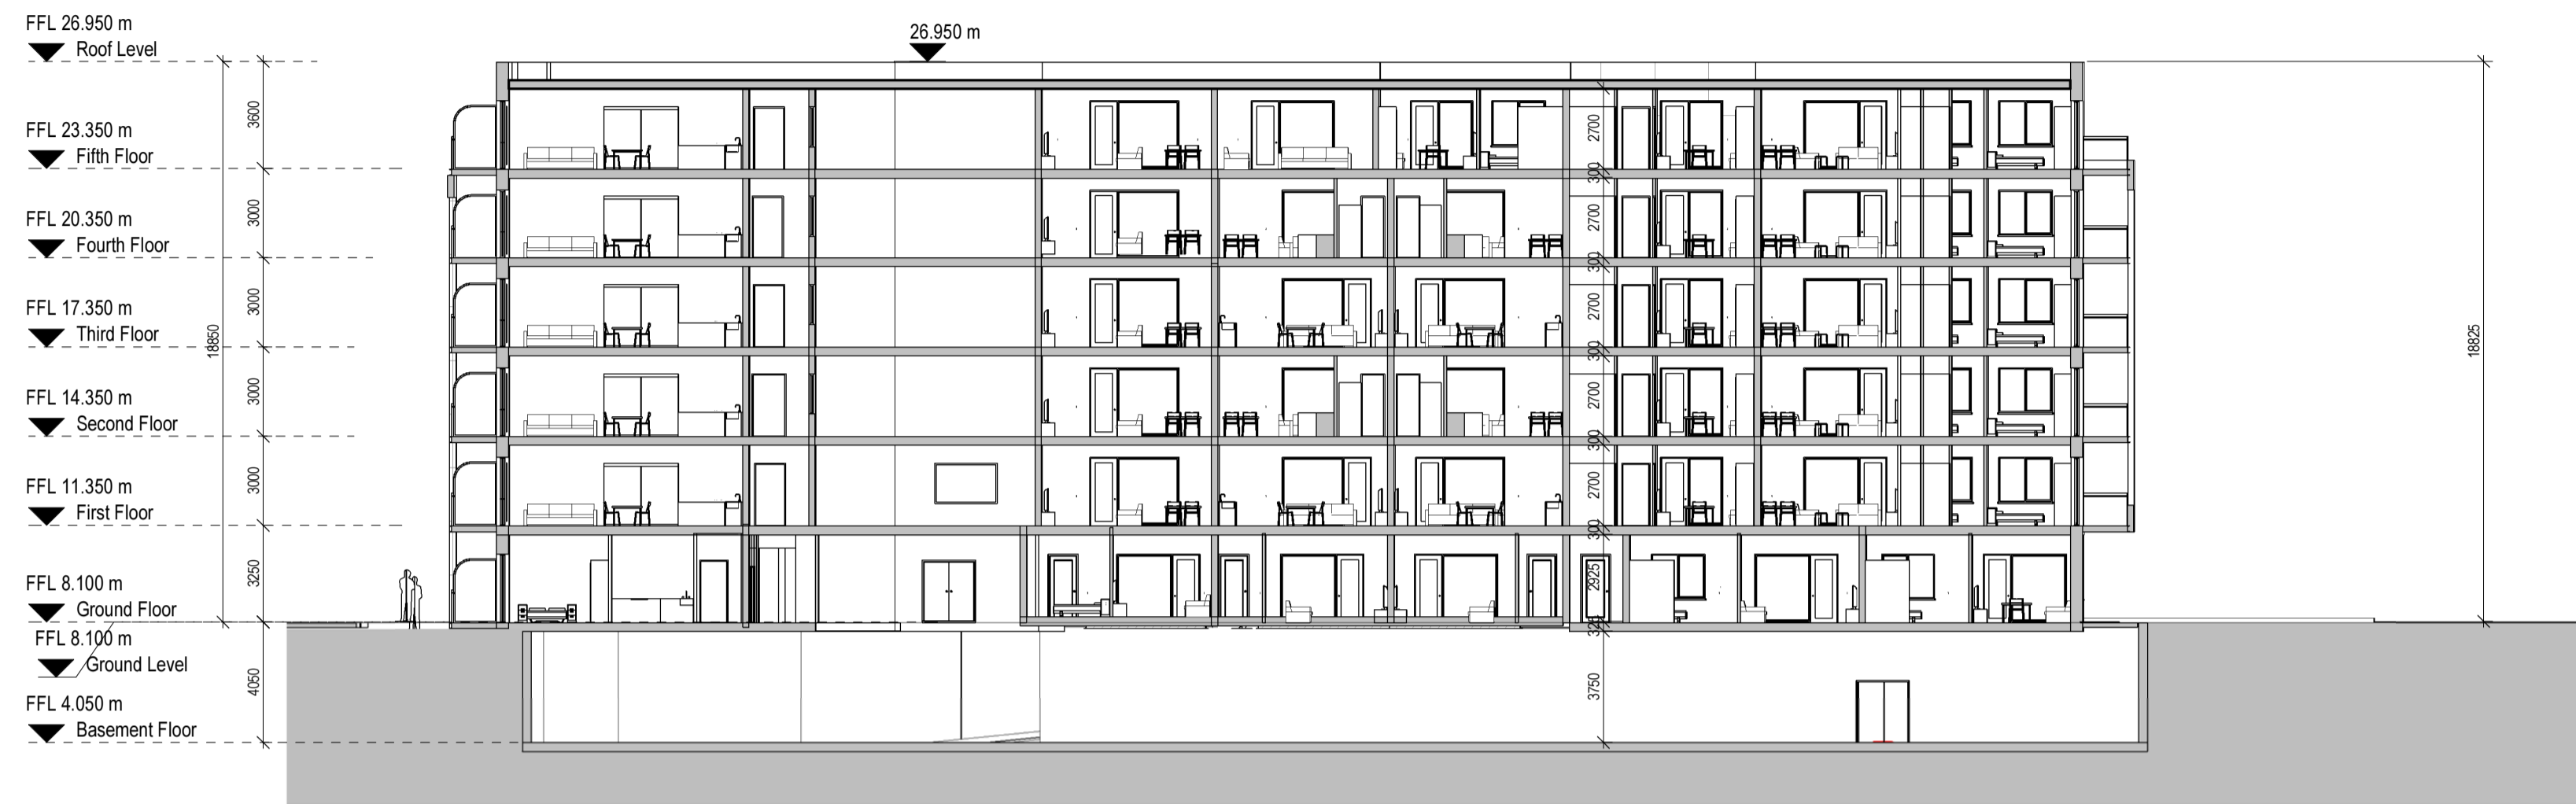

BLOCK 14A SECTION A-A
 Scale 1 : 200



BLOCK 14A SECTION B-B
 Scale 1 : 200

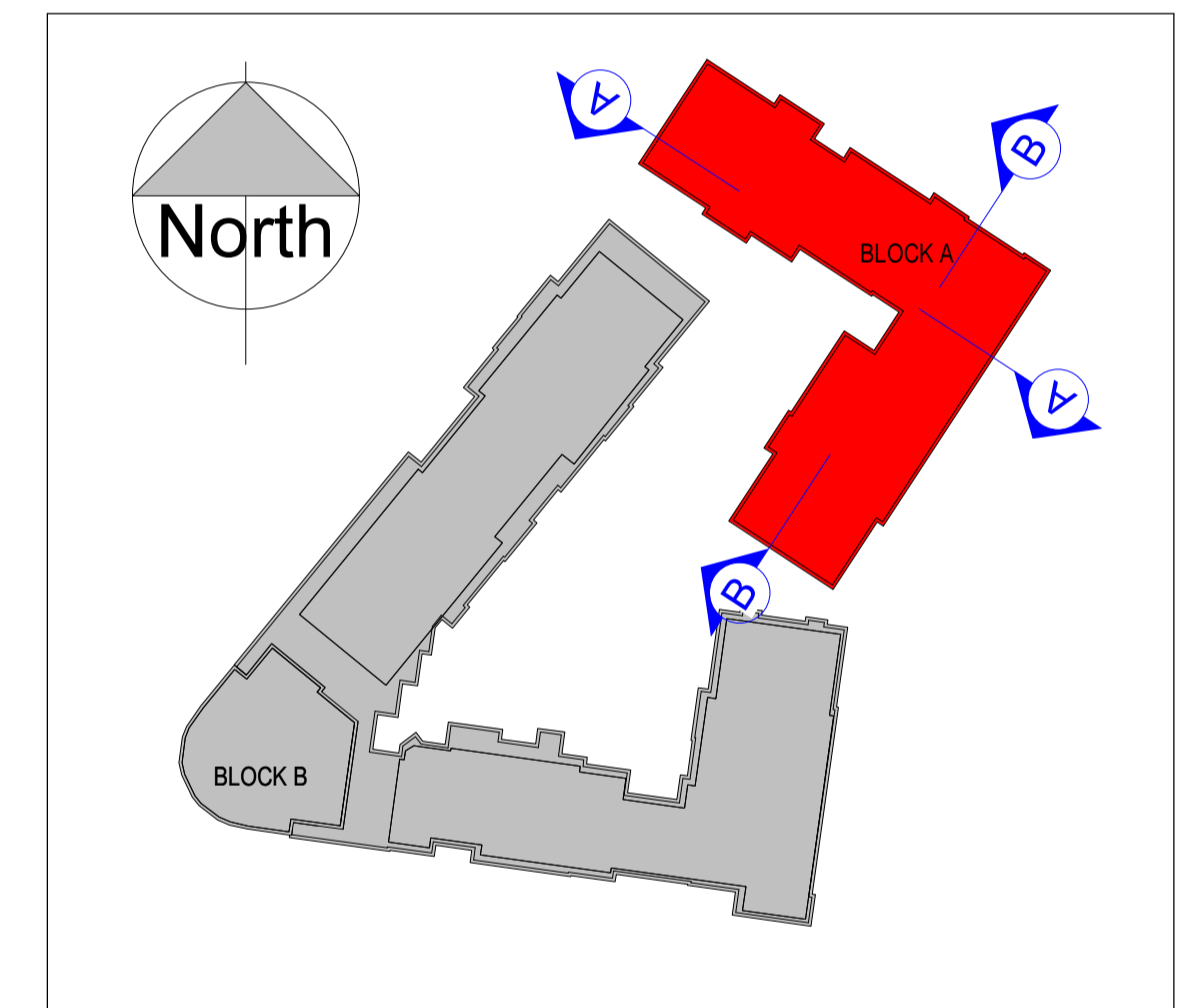

KEY PLAN BLOCK A
 Scale 1 : 1000

BLOCK 14A

PLANNING

Rev.	Initial	Date	Revision Description
A	RJ	2018.08.16	ISSUED FOR PLANNING

	downey PLANNING & ARCHITECTURE			
	1 Westland Sq, Pearse Street, Dublin 2, Ireland - Tel +353 (0) 1 253 0220 - www.dpaa.ie			
	CLIENT	GERARD GANNON PROPERTIES		SCALE @ A1: AS SHOWN SCALE @ A3: A1
	PROJECT	BLOCK 14, CLONGRIFFIN, DUBLIN 13		PAPER SIZE JOB NO: 073-021
DWG. TITLE	BLOCK 14A SECTIONS	CHECKED BY: ZE DATE: AUG 2018 REVISION: A	DRWG NO: PL-105	