

SECTION A-A/ WEST ELEVATION BLOCK B




SECTION B-B/ SOUTH ELEVATION BLOCK A



NORTH WEST ELEVATION BLOCK 4A TO PARK STREET



SECTIONAL ELEVATION C-C

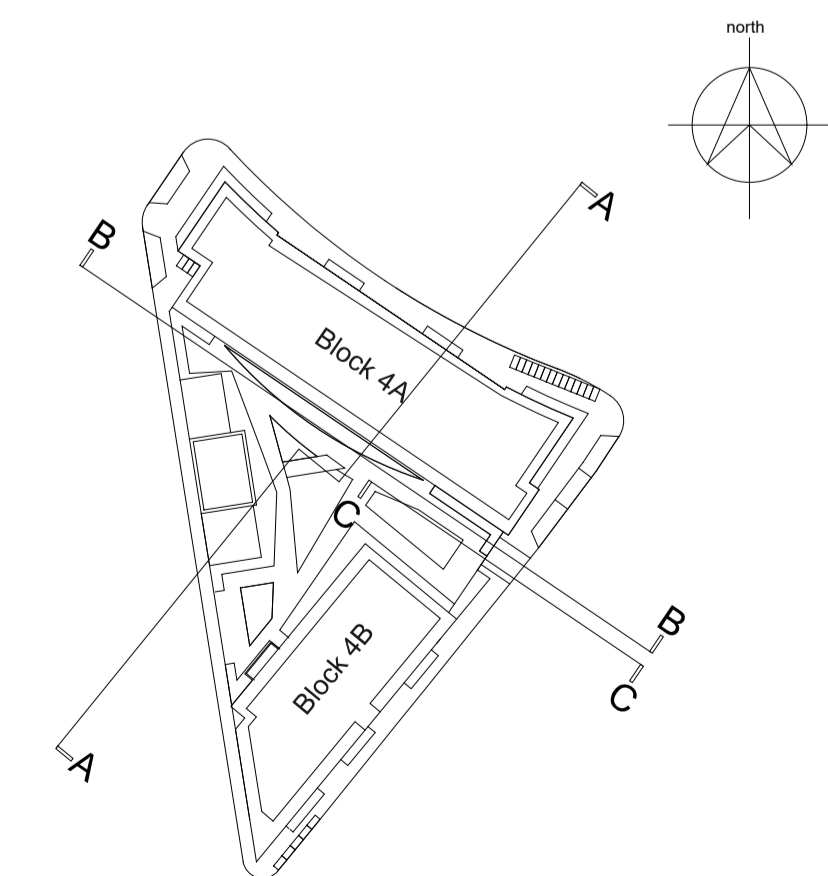

KEY PLAN - NTS

- © This drawing is copyright.
- 1 Do not scale this drawing.
- 2 Errors and omissions to be immediately notified to Architect.
- 3 All dimensions to be checked on site.
- 4 To be read with relevant Engineers drawings.

Notes:
 All dimensions in millimetres
 External Finishes:
 External Wall Finish:
 Selected brick finish with aluminium cills, trims and caps. Contrasting brick as indicated.
 Profiled Metal cladding locally at penthouse level as indicated on elevations
 Stone Cladding as indicated to ground floor facade
 Roofs:
 Selected flat roof membrane or extensive green roof system as indicated on drawings.
 Selected paving to penthouse terrace areas
 Podium landscape as per RMDA Landscape Architect's drawings.
 Roof guarding to be flat plate simple design behind parapet
 Windows/Doors:
 Colour coated aluminium window/door systems to selected RAL colour.
 Opaque glazing to communal stair core windows which overlook existing or future adjacent developments
 External:
 Metal/Glass guarding at balconies, terraces and podium edges
 Metal overhead gates to select finish to door on garages. Selected timber and painted steel gates to car park entrances.
 Soft and Hard landscape as shown on landscape architect's drawings
 Signage:
 Backlit individual letters at commercial ground floor unit and office signage zone.
 Rainwater goods:
 uPVC or aluminium downpipes.

revisions	description	date	inls
	Block 4 Sectional Elevations A-A, B-B & C-C North West Elevation Block 4A		

drawing no.	1632 P 201
scale	1:200 A1
date	JUL '19
drawn	MG, BF
checked	DK

job	Block 4, Clongriffin, Dublin 13
client	Gerard Gannon Properties
issue	Clongriffin SHD 2 Planning

CONROY CROWE KELLY ARCHITECTS
 65 MERRION SQUARE
 DUBLIN 2
 PHONE 66139901 FAX 6765715
 E-MAIL info@cck.ie