


This drawing is copyright.
 1. Do not scale this drawing.
 2. Errors and omissions will be immediately notified to the Architect.
 3. All dimensions to be checked on site.



© Ordnance Survey Ireland and Government of Ireland License No. AR008819

Note:
 All levels are in metres and relate to Malin Head OD.

Area Under Const.

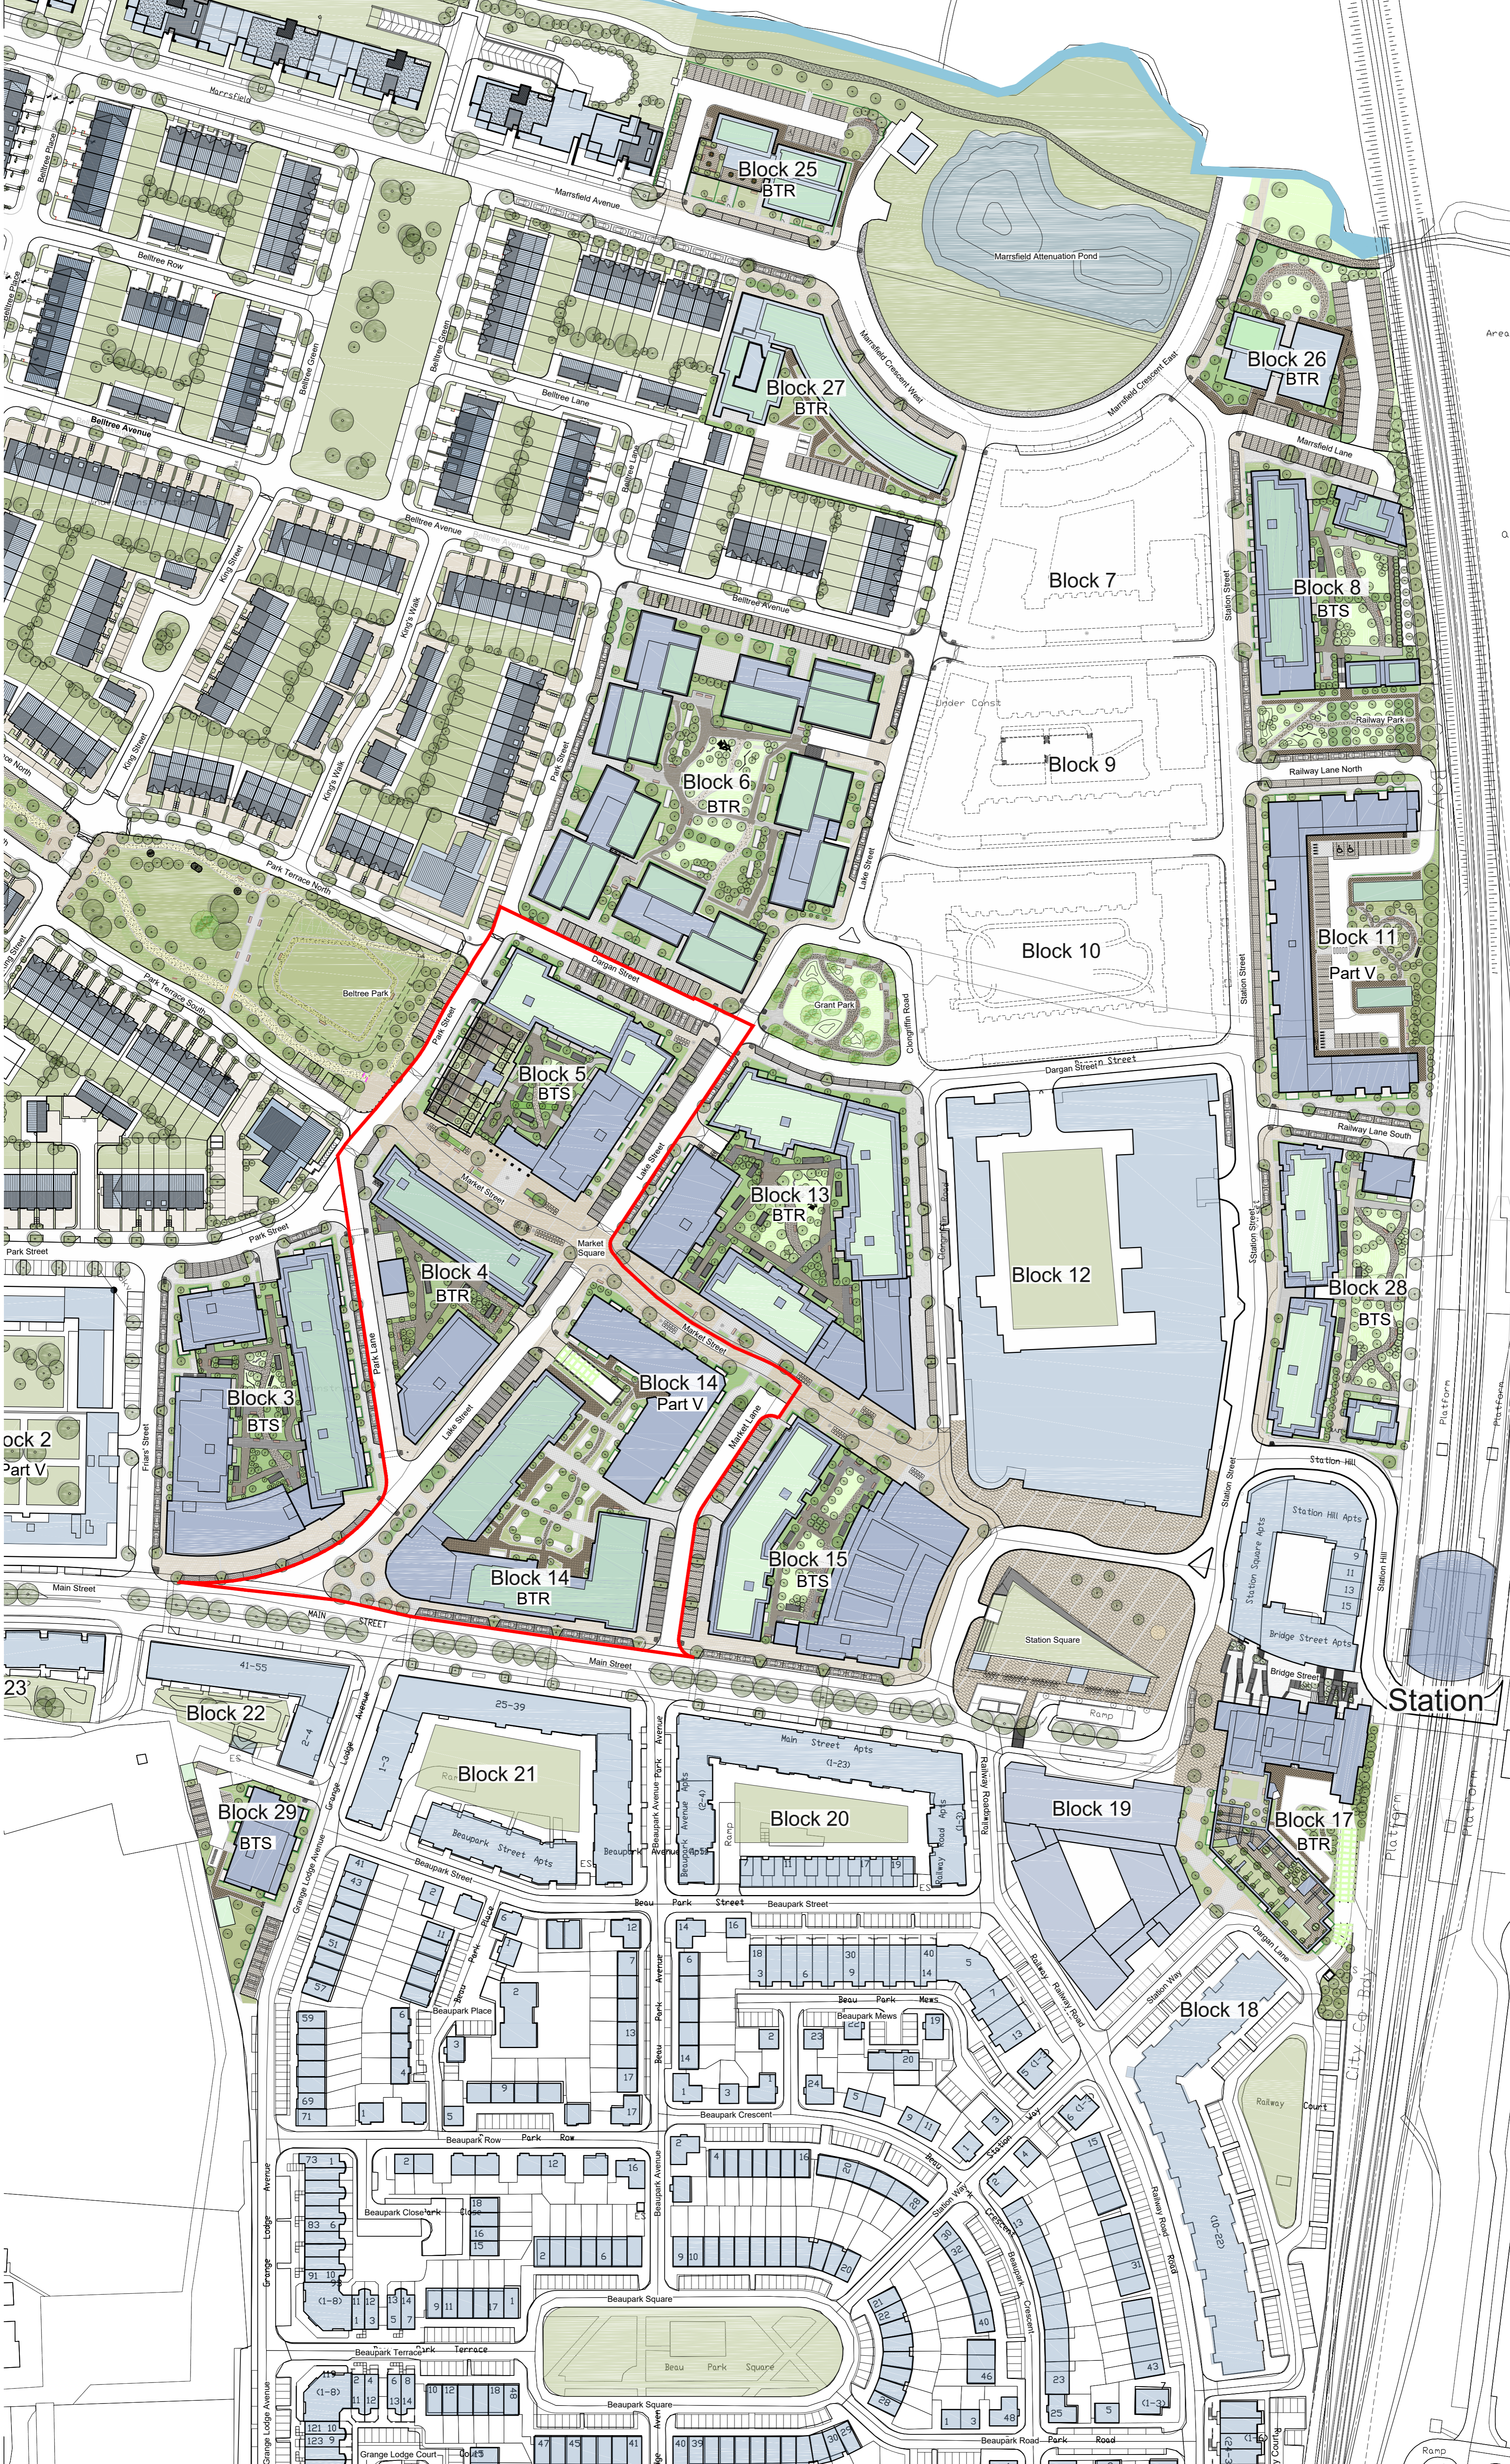

Clongriffin Station

revisions	description	date
	Clongriffin SHD 2 Site Layout Plan In Context	16/07/2015

job	Clongriffin SHD 2 Clongriffin, Dublin 13	scale 1:1000 @ A1 date JUL '15 drawn MK checked MC
client	Gerard Gannon Properties	
issue	Clongriffin SHD 2 Planning	
CONROY CROWE KELLY ARCHITECTS 65 MERRION SQUARE DUBLIN 2 PHONE: 66139901 FAX: 6765715 E-MAIL: info@ckc.ie		