



SECTION E-E

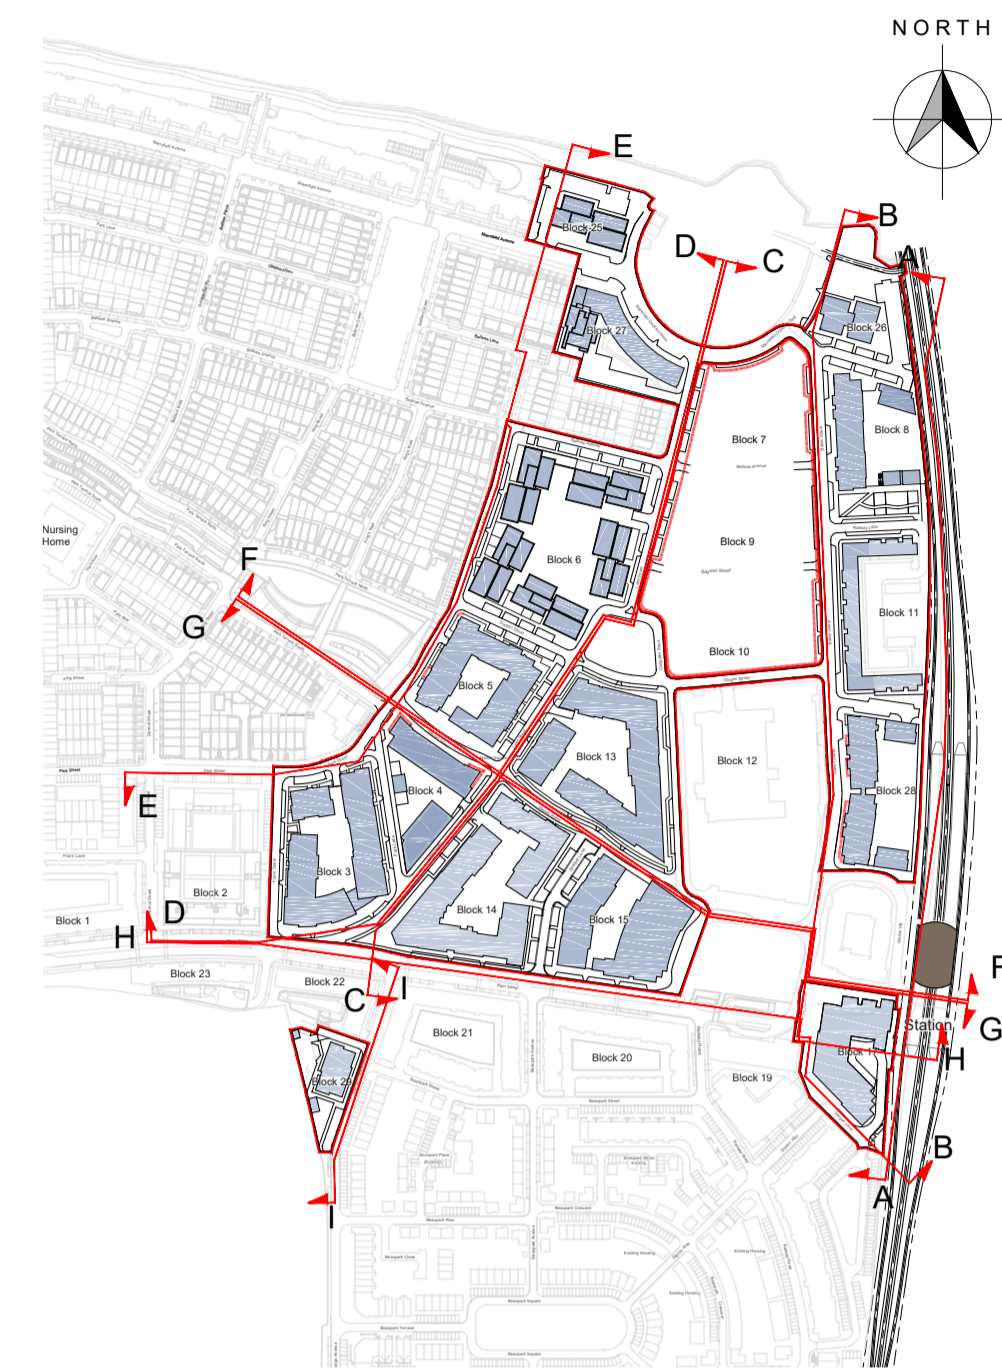

KEY PLAN

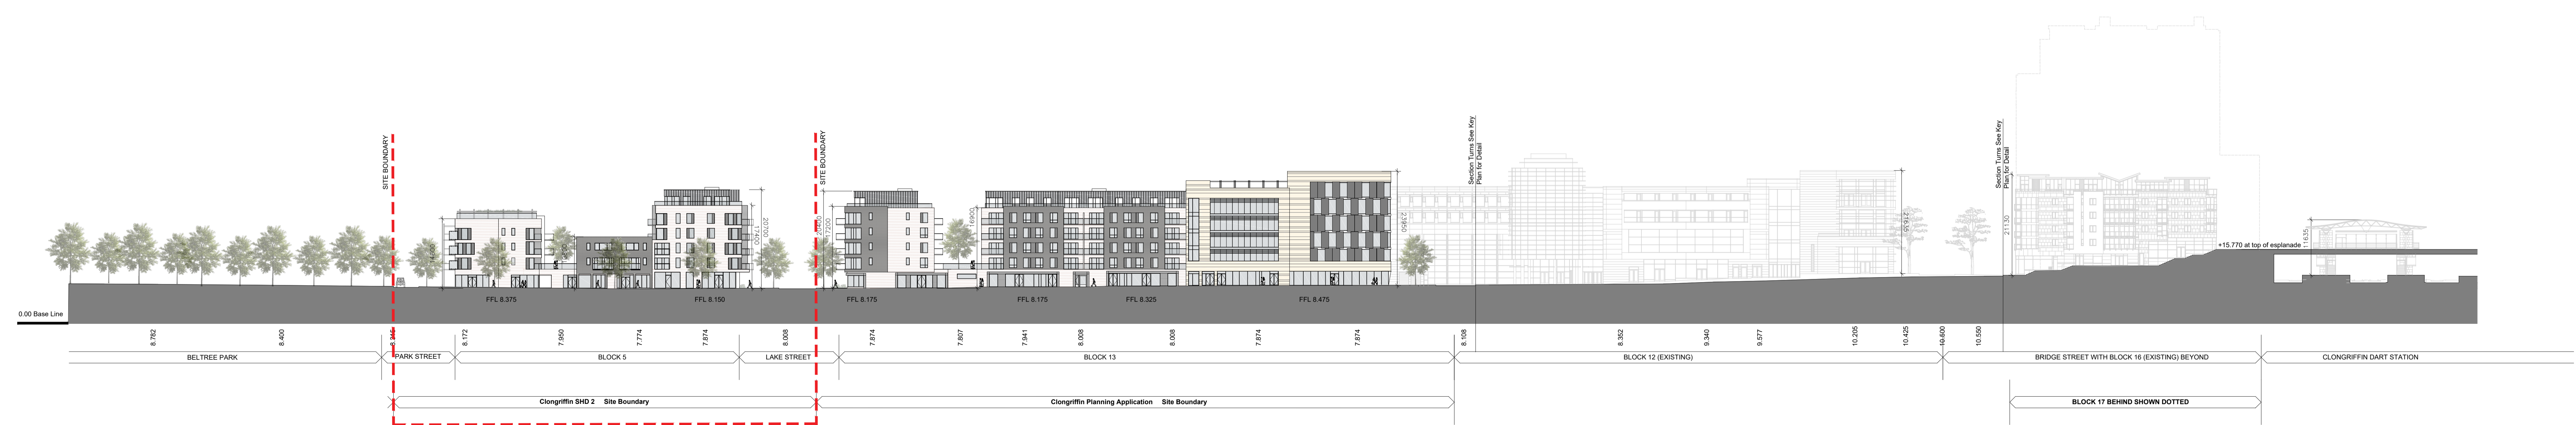

SECTION F-F

- © This drawing is copyright.
- 1. Do not scale this drawing.
- 2. Errors and omissions to be immediately notified to Architect.
- 3. All dimensions to be checked on site.
- 4. To be read with relevant Engineers drawings.

revisions	date	initials
description		
Clongriffin SHD 2 Site Sections E-E & F-F		
job	scale	revision
Clongriffin SHD 2 Clongriffin, Dublin 13	1:500@A1+ date JUL '19 drawn BC checked MG	P
client		
Gerard Gannon Properties		
issue		
Clongriffin SHD 2 Planning		
CONROY CROWE KELLY ARCHITECTS 65 MERRION SQUARE DUBLIN 2		
PHONE 6613990/1 FAX 6765715 E-MAIL info@ccck.ie		