


This drawing to read in conjunction with the following consultants' drawings and documentation:
Waterman Moylan, Consulting Engineers
McDiarmada&Associates, Landscape Architects
The Tree File, Consultant Arborists
Openfield, Ecologists

 Proposed area to be Taken in Charge

© The drawing is copyright
 1. Do not scale the drawing
 2. Errors and omissions are the responsibility of the architect
 3. All dimensions to be checked on site

NORTH

© Ordnance Survey Ireland and Government of Ireland
 Licence No. AR008819

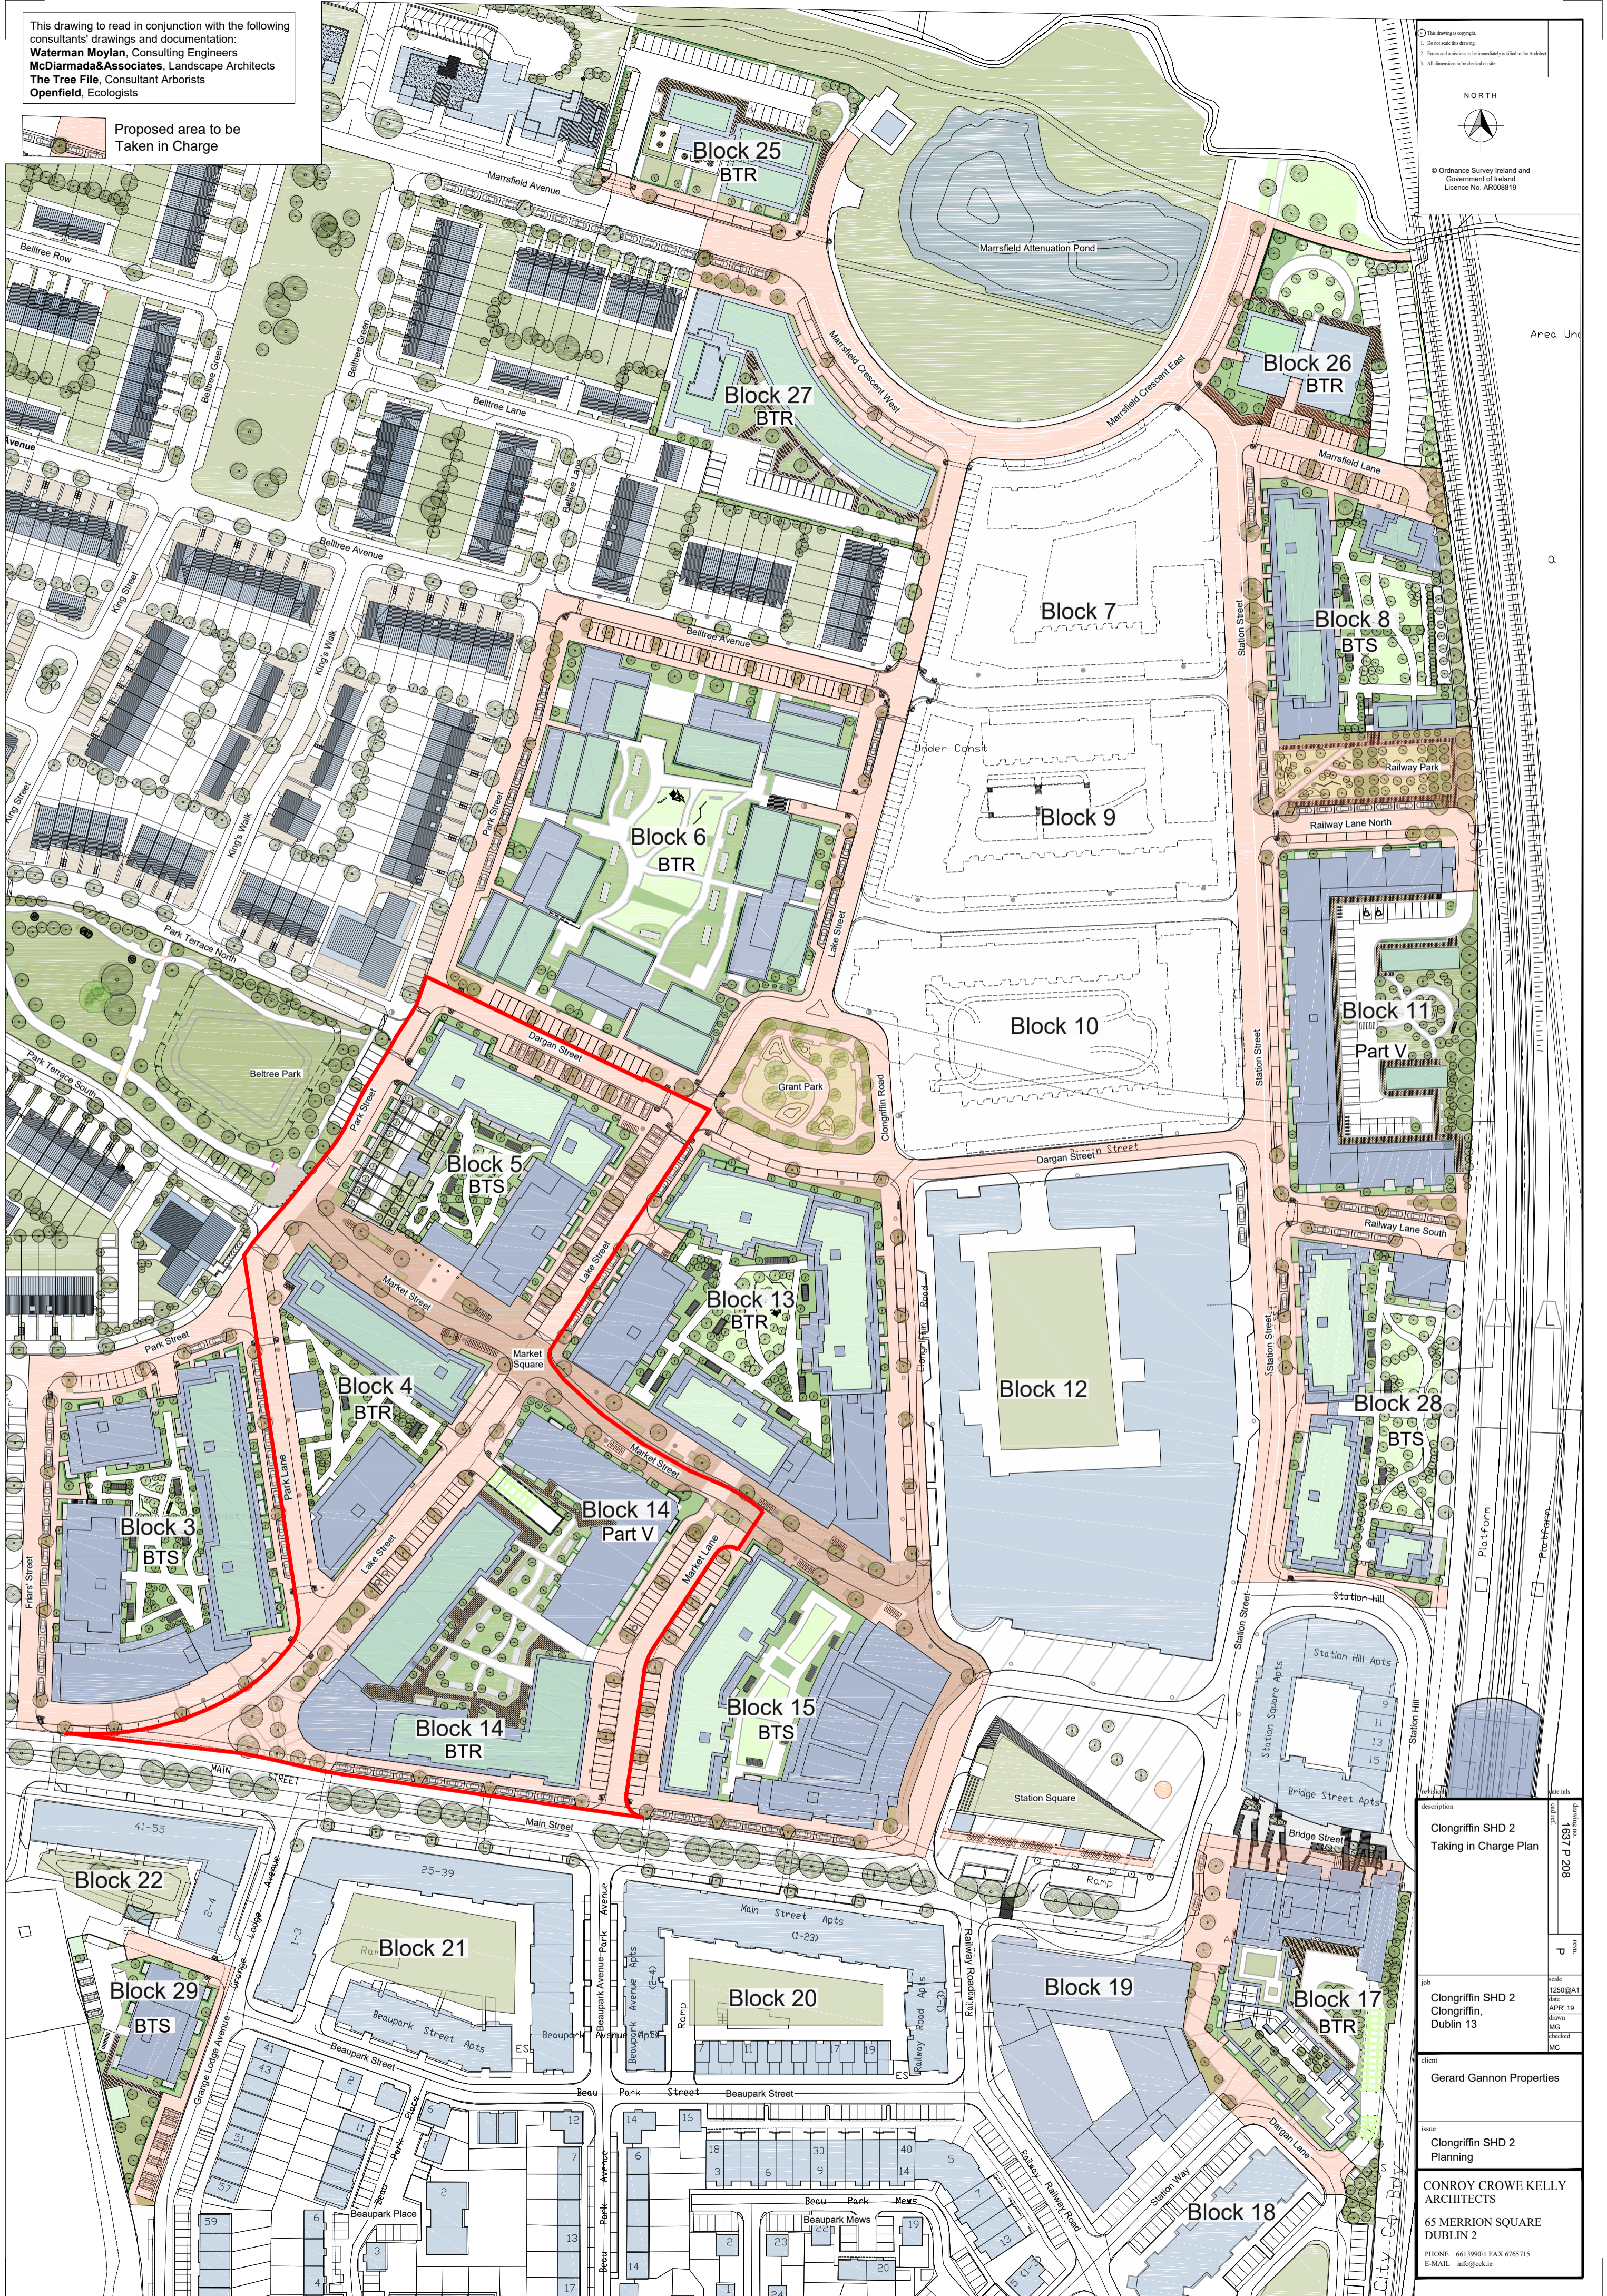

description
Clongriffin SHD 2
Taking in Charge Plan

job
 Clongriffin SHD 2
 Clongriffin,
 Dublin 13

client
 Gerard Gannon Properties

scale
 1:250@A1
 date
 APR 19
 drawn
 MJD
 checked
 MC

637 P 208

65 MERRION SQUARE
 DUBLIN 2
 PHONE 66139901 FAX 6765715
 E-MAIL info@ckk.ie