

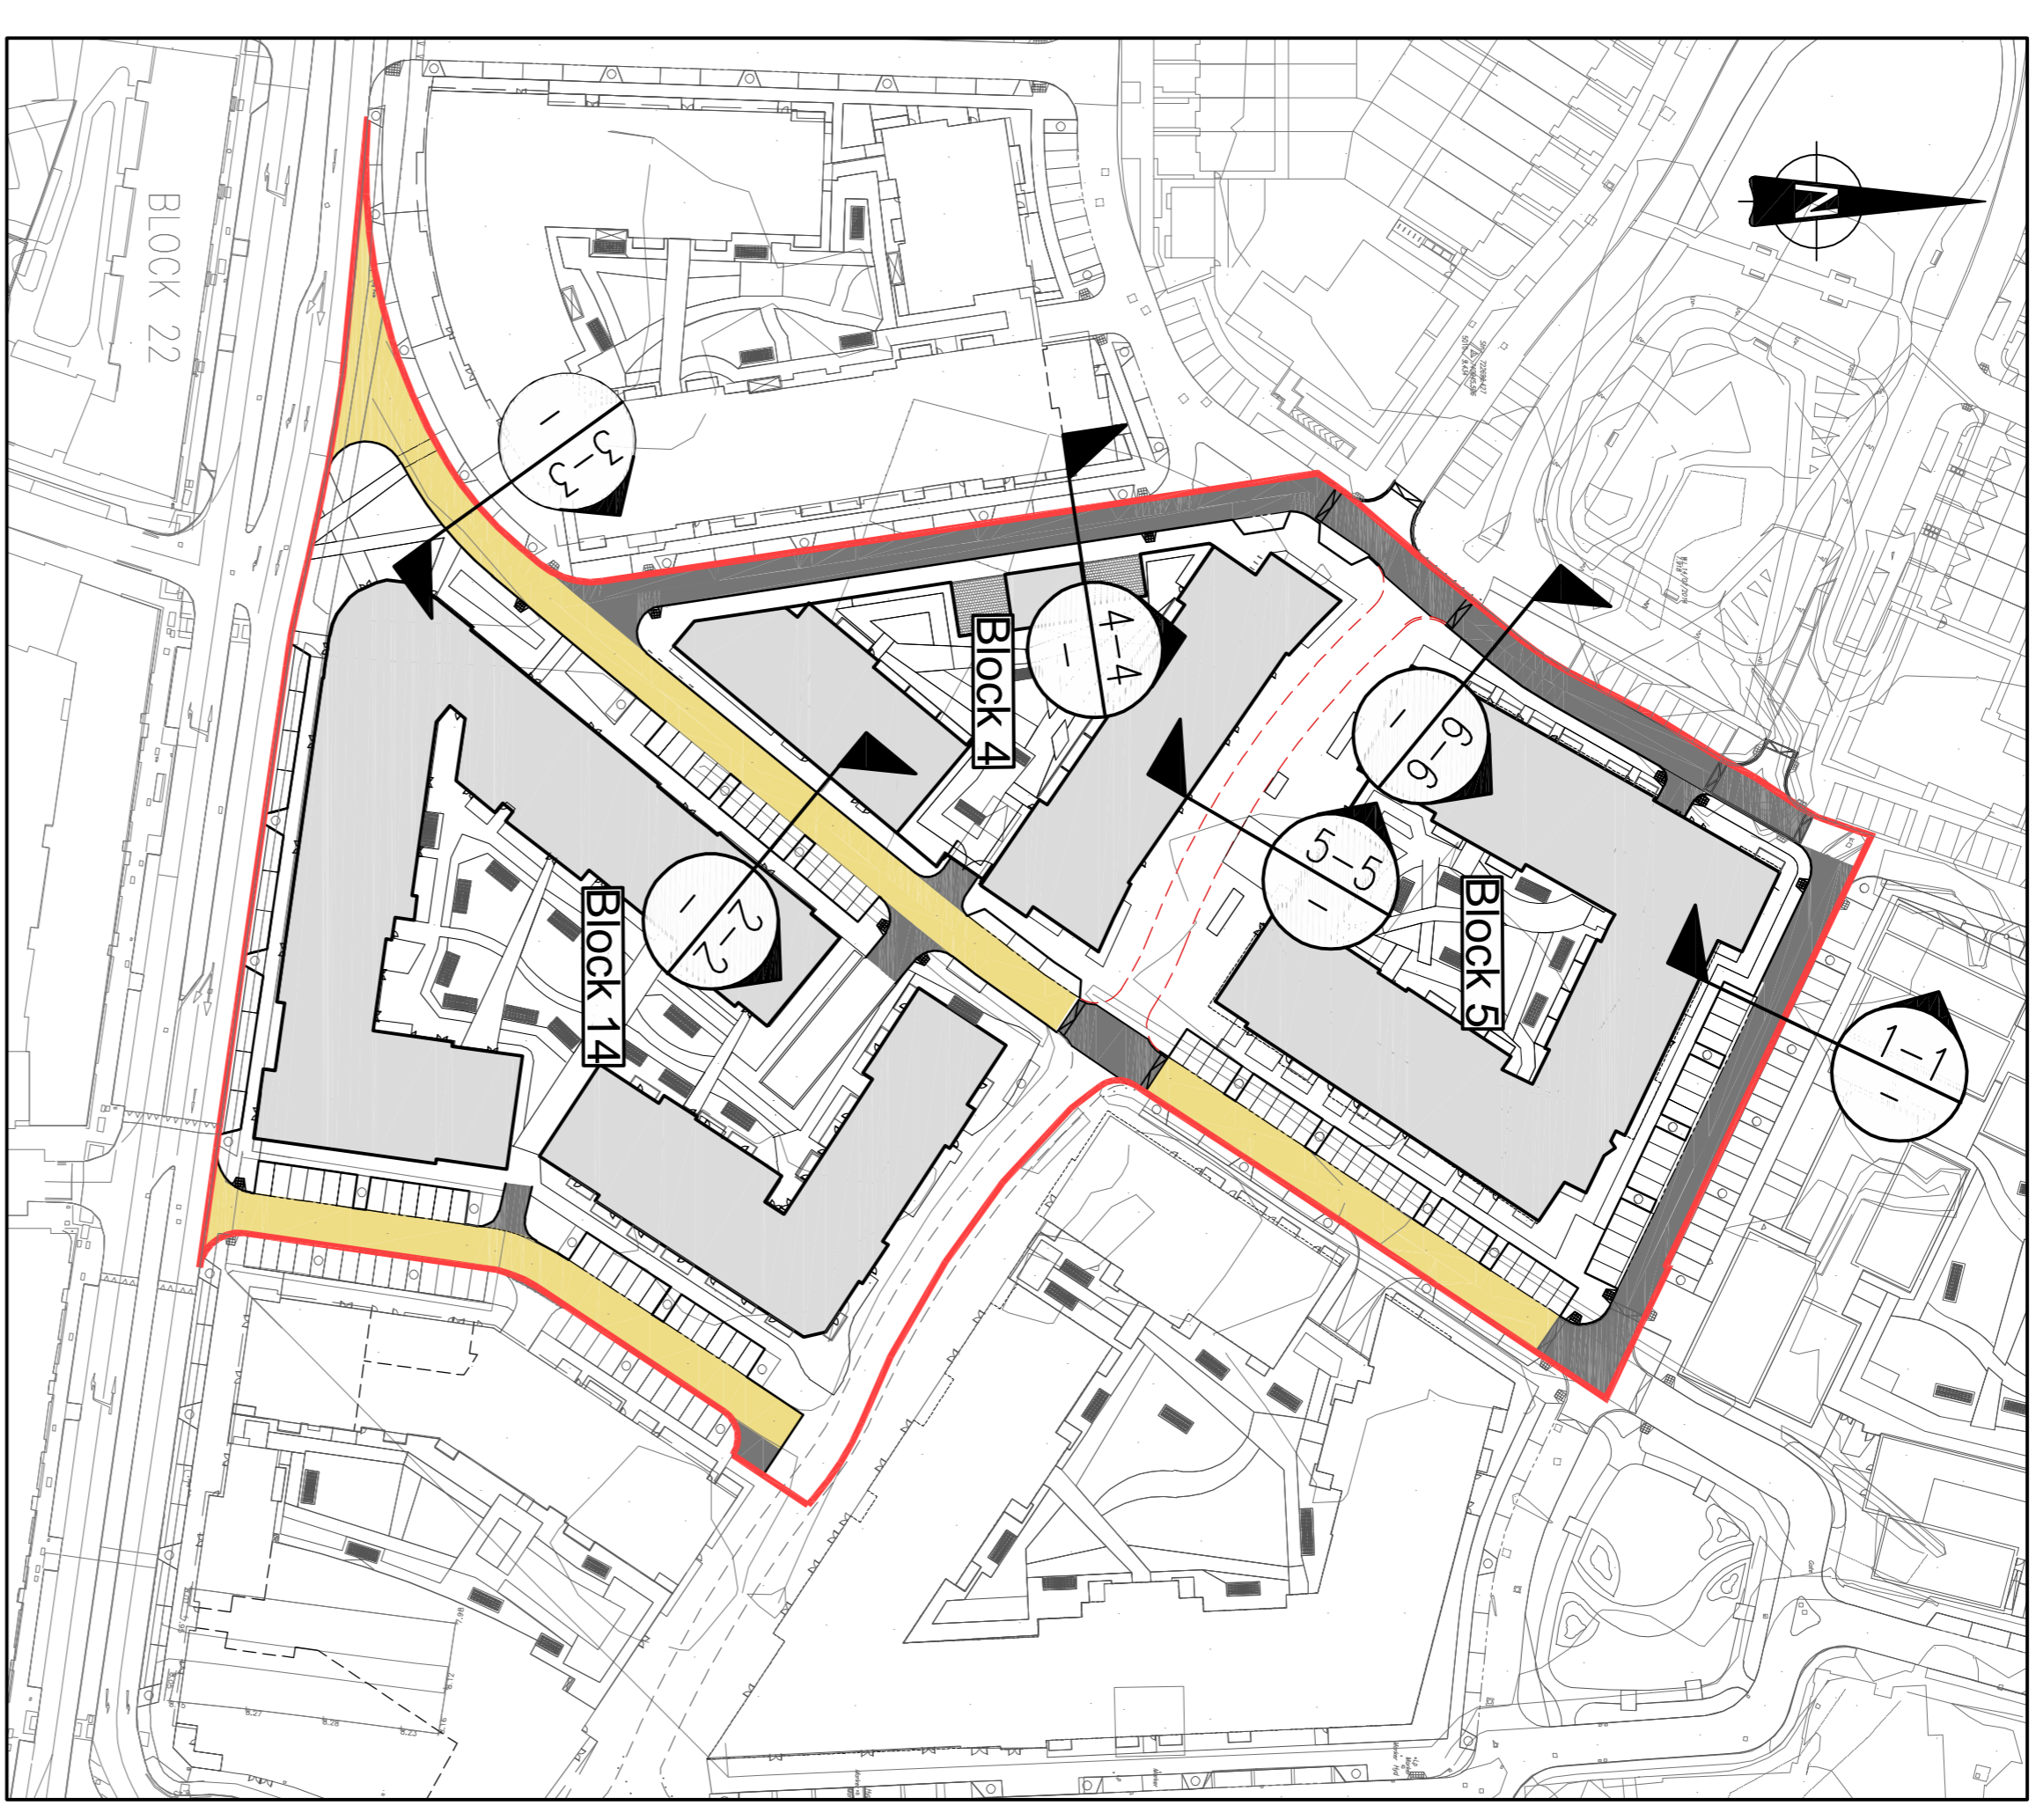


- NOTES:
1. DO NOT SCALE. USE FIGURED DIMENSIONS ONLY.
 2. THIS DRAWING IS TO BE READ IN CONJUNCTION WITH ALL OTHER RELEVANT ARCHITECTURAL AND ENGINEERING DRAWINGS.

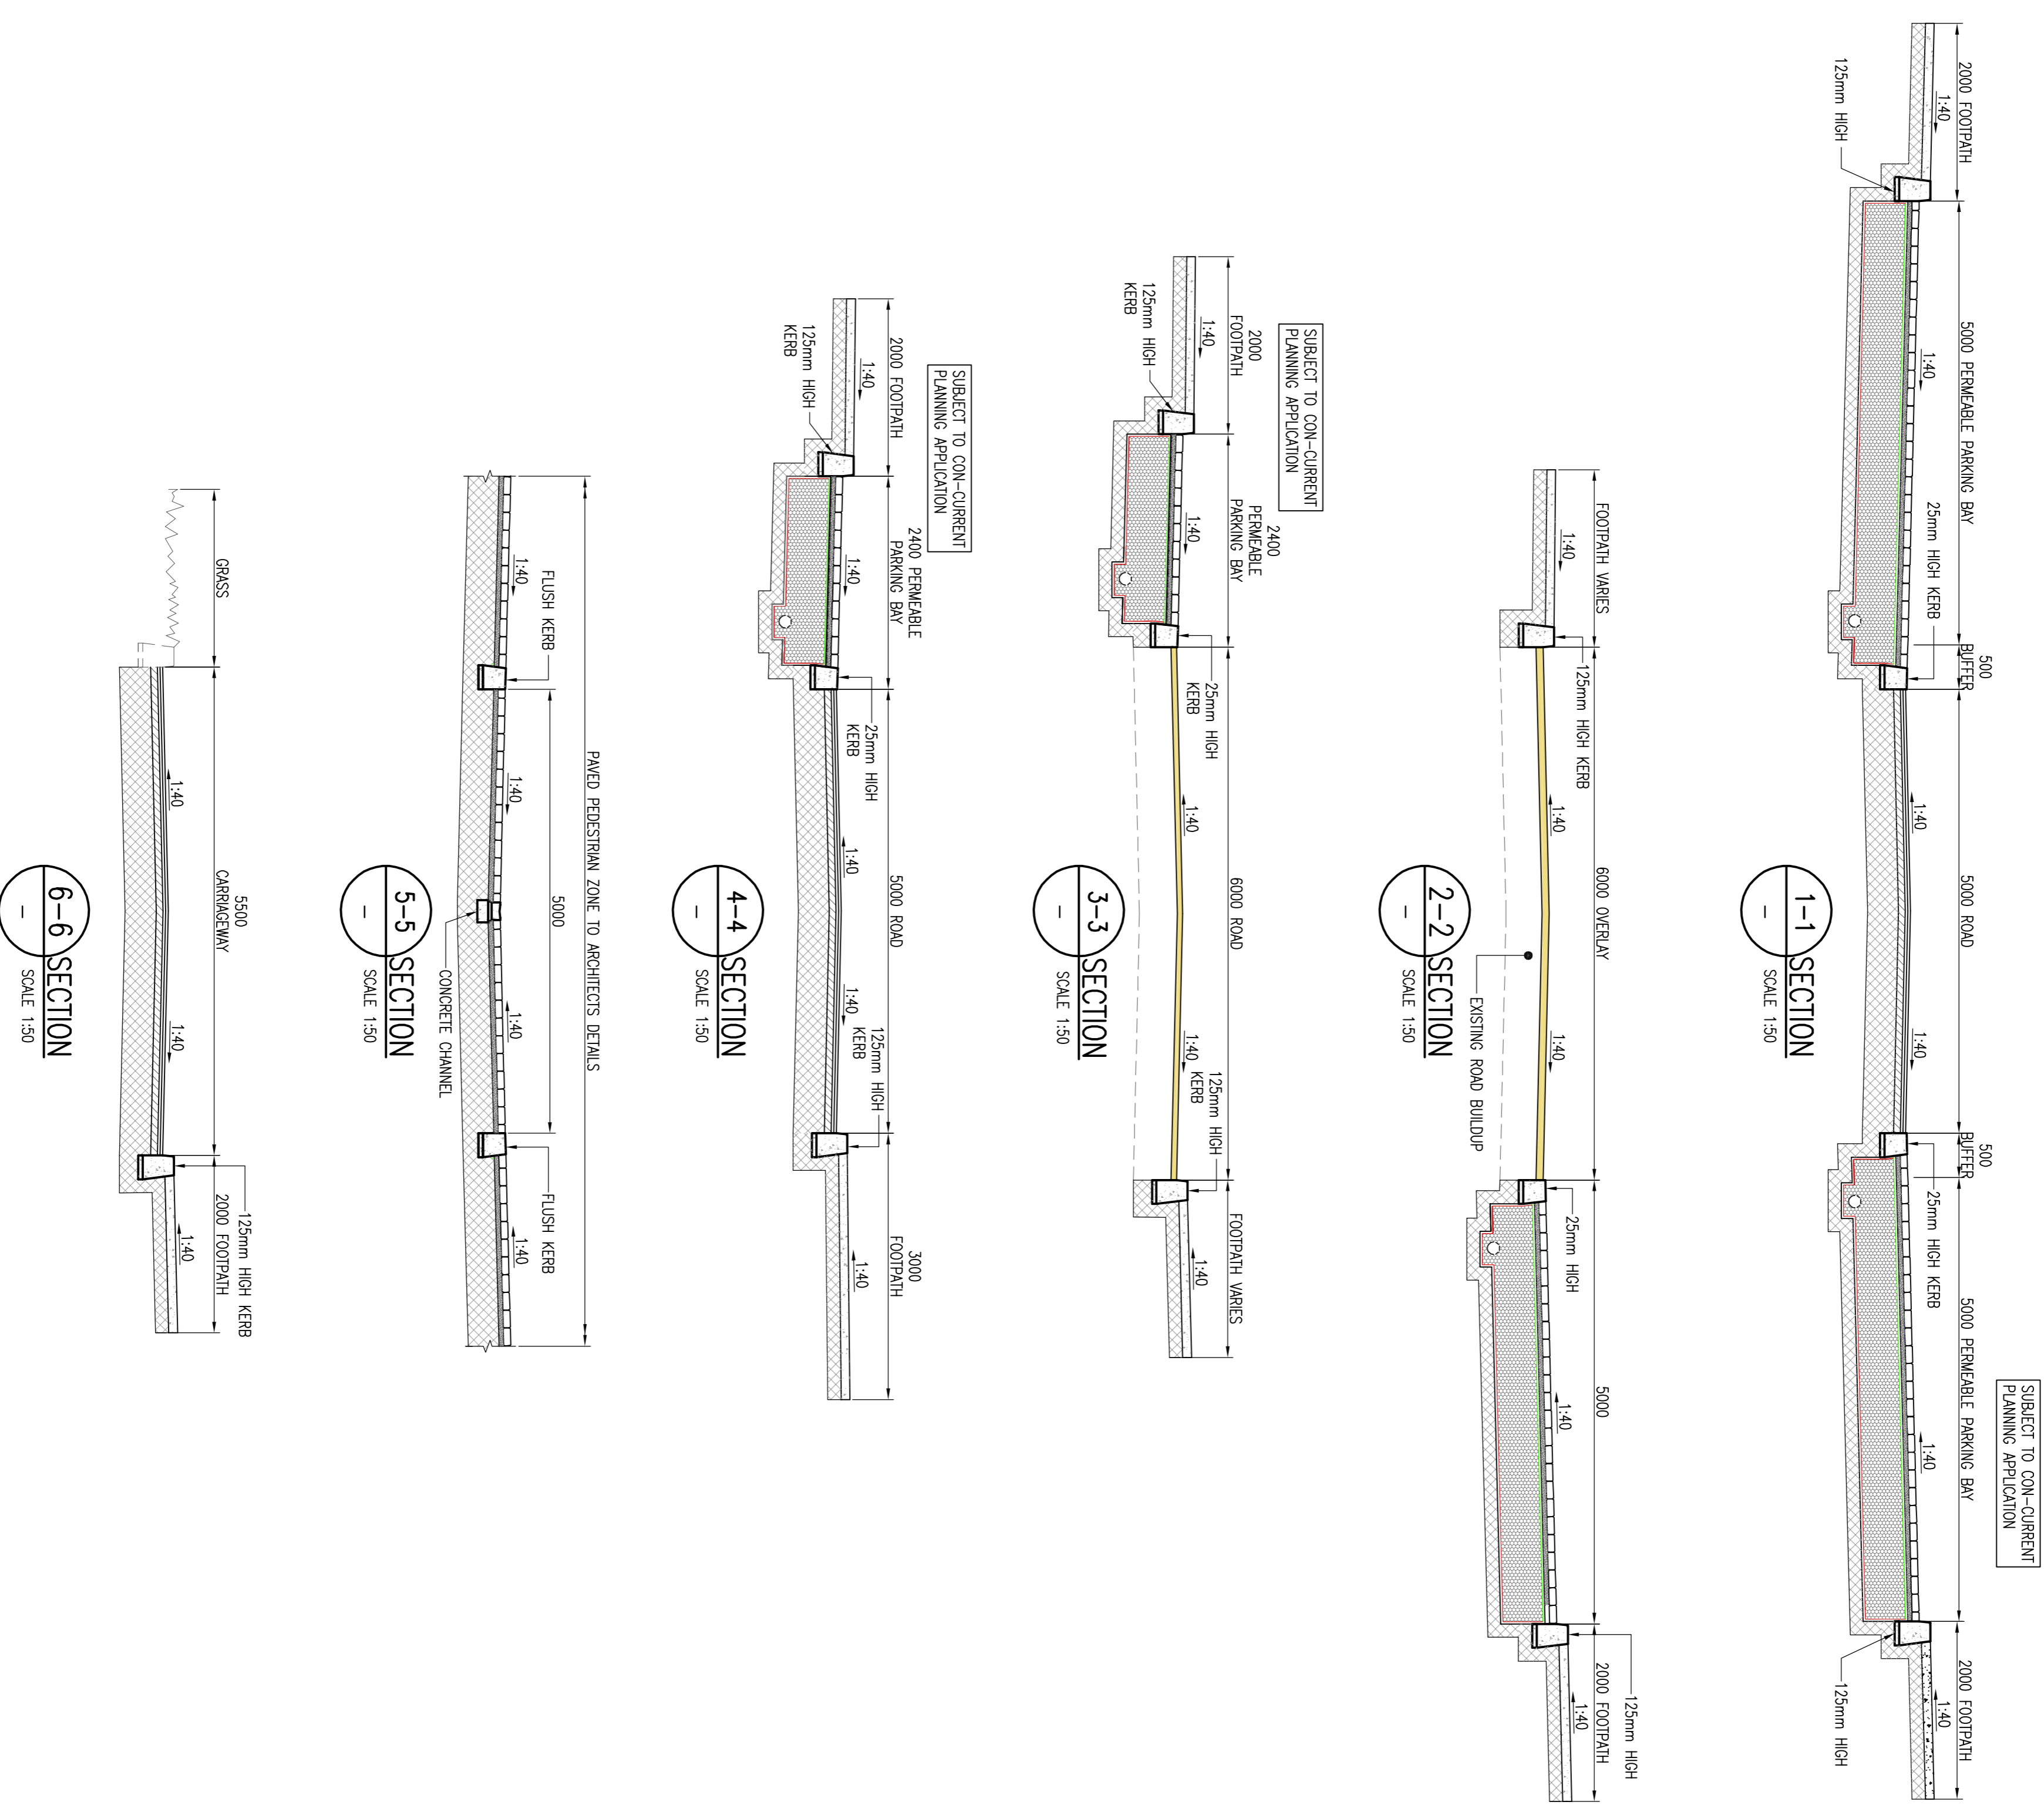

SECTION LOCATION PLAN
SCALE 1:2000

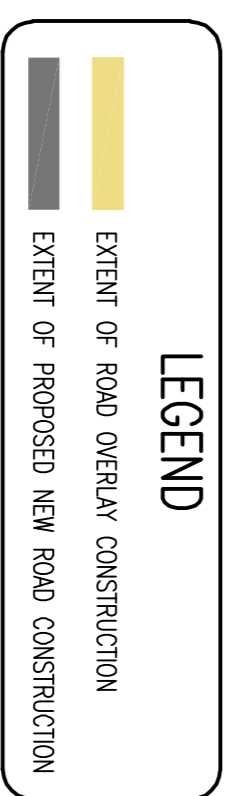

NOTE:
FOR ROAD, FOOTPATH AND PERMEABLE PAVING CONSTRUCTION
BUILD UP, REFER TO DRAWING 18-059 P2120


STATUS		FOR PLANNING NOT FOR CONSTRUCTION	
REV. DATE	AMENDMENT	P/D	MD
A 12/6/18	REVISED FOR FINAL SUBMISSION		
		DRN	APPD

Waterman Moylan
Engineering Consultants
BLOCK 5, EASTPOINT BUSINESS PARK, ALTE BRINE ROAD,
DUBLIN D03 H9F4 IRELAND. TEL: (01) 864 8900
Email: info@watermanmoylan.ie www.watermanmoylan.ie

CLIENT: GERARD GANNON PROPERTIES
ARCHITECT: CONROY CROWE KELLY
PROJECT:

CLONGRIFIN
SHD APPLICATION 2

TITLE: ROAD CROSS SECTIONS

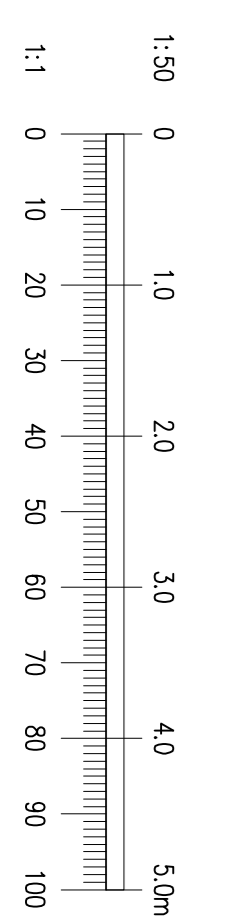

DRAWN	DESIGNED	APPROVED	DATE
PJD	PJD	MD	NOV 18
SCALE	JOB NO.	PRJ. NO.	REVISION
1:50 @ A1	18-059	P2110	A