

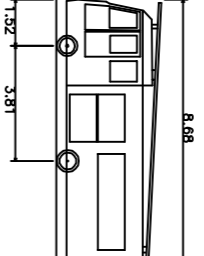


- NOTES:
1. DO NOT SCALE. USE FIGURED DIMENSIONS ONLY.
 2. THIS DRAWING IS TO BE READ IN CONJUNCTION WITH ALL OTHER RELEVANT ARCHITECTURAL AND ENGINEERING DRAWINGS.

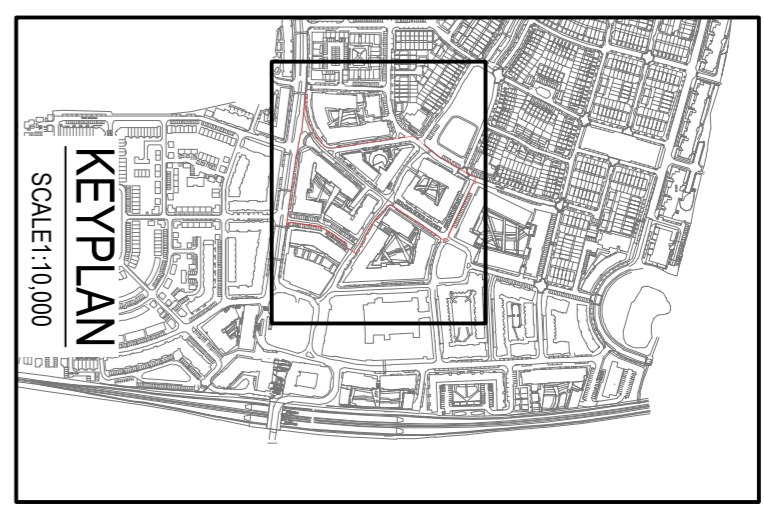

0832 Fire Appliance
 Overall Width Height
 Min Body Ground Clearance
 Max Body Ground Clearance
 Wheelbase
 Wheel Track
 Wheel Offset
 Curb to Curb Turning Radius

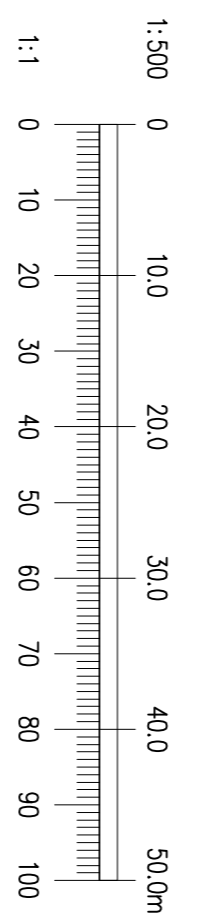

Ordnance Survey Ireland Licence No. EN 0006019
 © Ordnance Survey Ireland/Government of Ireland.

REV. DATE	AMENDMENT	P/D	MD
A	12/6/19 REVISED FOR FINAL SUBMISSION		
REV. DATE	AMENDMENT	DRN	APPD

**FOR PLANNING
 NOT FOR CONSTRUCTION**

Waterman Moylan
 Engineering Consultants
 BLOCK S, EASTPOINT BUSINESS PARK, ALFIE BRYNE ROAD,
 DUBLIN D08 H9F4 IRELAND. TEL: (01) 864 8800
 Email: info@watermanmoylan.ie www.watermanmoylan.ie

CLIENT GERARD GANNON PROPERTIES
ARCHITECT CONROY CROWE KELLY

PROJECT CLONGRIFIN SHD APPLICATION 2

TITLE SWEPH PATH LAYOUT FOR FIRE TENDER

DRAWN	DESIGNED	APPROVED	DATE
PJD	PJD	MD	NOV 18
SCALE	JOB NO.	PRG. NO.	REVISION
1:500 @ A1	18-059	12/40	A

