


- NOTES:
1. DO NOT SCALE. USE FIGURED DIMENSIONS ONLY.
  2. THIS DRAWING IS TO BE READ IN CONJUNCTION WITH ALL OTHER RELEVANT ARCHITECTURAL AND ENGINEERING DRAWINGS.



**LEGEND:**

- INDICATES GRASS/PLANTING
- INDICATES GREEN ROOF/SEDUM ROOF
- INDICATES PERMEABLE PAVING TYPE 1
- INDICATES PERMEABLE PAVING TYPE 2
- INDICATES PERMEABLE PAVING TYPE 3
- PROPOSED SURFACE WATER SEWER AND MANHOLE
- PROPOSED 150Ø PERFORATED SURFACE WATER PIPE SURROUNDED IN FILTER STONE
- PROPOSED SURFACE WATER ACCESS JUNCTION/ INSPECTION CHAMBER
- EXISTING FOUL WATER SEWER WITH PIPE SIZE, GRADE, MANHOLE REF. AND INVERT LEVEL
- EXISTING SURFACE WATER SEWER WITH PIPE SIZE, GRADE, MANHOLE REF. AND INVERT LEVEL
- PROPOSED GULLY AND CONNECTION
- INDICATES DIRECTION OF ROOF RAINOFF
- INDICATES PROPOSED 90° RETENTION TREE PIT IN GRASS/LANDSCAPED AREAS
- INDICATES PLANTER BOX WITH OVERFLOW CONNECTION AT EACH DOWN PIPE

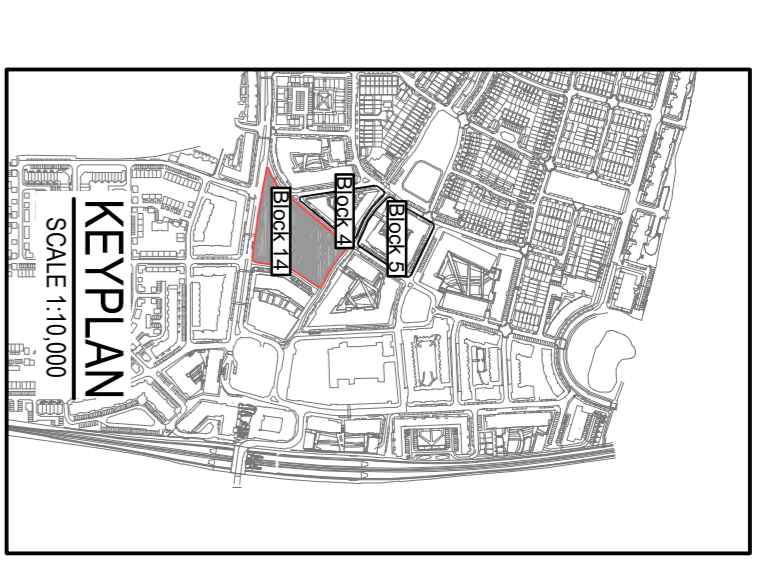

**Waterman Moylan Engineering Consultants**  
 BLOCK 14 S. EASTPOINT BUSINESS PARK, ALFIE BERNIE ROAD, DUBLIN D03 H9F4 IRELAND. TEL: (01) 954 8800  
 Email: info@watermanmoylan.ie www.watermanmoylan.ie

**GERARD GANNON PROPERTIES**  
 ARCHITECT CONROY CROWE KELLY

**CLONGRIFIN SHD APPLICATION 2**  
 BLOCK 14 SWS LAYOUT

STATUS	DATE	DESCRIPTION
FOR PLANNING NOT FOR CONSTRUCTION		

REV.	DATE	AMENDMENT	P/D	M/D
A	12/06/19	REVISED FOR FINAL SUBMISSION		

Ordnance Survey Ireland Licence No. EI-0006019  
 © Ordnance Survey Ireland/Government of Ireland.

DRAWN	DESIGNED	APPROVED	DATE
PJD	PJD	MD	NOV 18'

SCALE	JOB NO.	PRG. NO.	REVISION
1:250 @ A1	18-059	P220	A

Aug 19, 2019 - 3:56pm  
 Drawing Location: \\pfs01\share\81615459 - Clongriffin Planning Application\Drawings\Waterman Moylan\Clongriffin\SHD Application 2\18-059-P220\18-059-P220 SHD SWS Layout.dwg