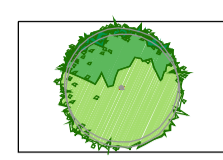
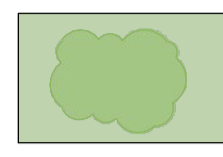
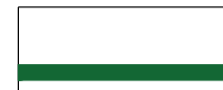

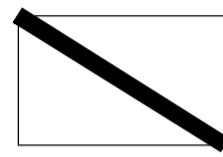
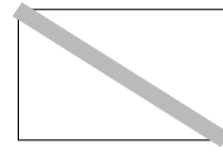
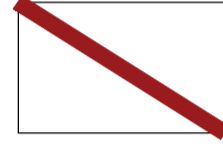




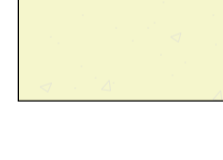

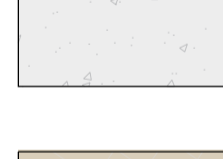
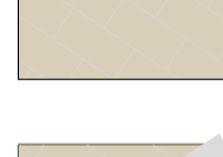
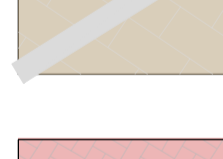
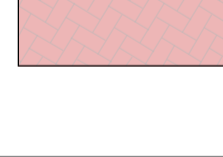


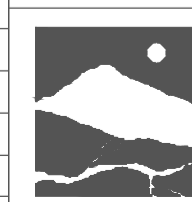


Landscape Treatments

-  **PROPOSED TREE PLANTING**  
See Street & Podium level drawings
-  **PROPOSED SHRUB PLANTING**  
See Street & Podium level drawings
-  **PROPOSED HEDGE PLANTING**
-  **BOUNDARY TREATMENT**  
Garden kerb 50x150x900mm
-  **BOUNDARY TREATMENT**  
Rendered Wall 450mm high with Capping 450x600x80mm
-  **BOUNDARY TREATMENT**  
Charcoal 100x100 double row border 200mm wide
-  **BOUNDARY TREATMENT**  
1200mm high Perforated railing/Glass balustrade
-  **BOUNDARY TREATMENT**  
1500mm high Butt wall & Perforated railing/Glass balustrade for screening or similar approved
-  **SURFACE TREATMENT**  
Tegula charcoal 175x140x50mm & 140x140x50mm
-  **SURFACE TREATMENT**  
Sienna silver 208x173x50mm & 173x173x50mm
-  **SURFACE TREATMENT**  
Private terrace Retro heather 190x50x60mm
-  **SURFACE TREATMENT**  
Beige tarmac/Dust path
-  **SURFACE TREATMENT**  
Paving flag 600x400 grey (to match existing on Main Street)
-  **SURFACE TREATMENT**  
Concrete path, brush finish with trowel edge
-  **SURFACE TREATMENT**  
Market St. Guangze granite 200x100
-  **PROPOSED FLUSH KERB**  
Silver granite surface drain
-  **SURFACE TREATMENT**  
Hydropave Pedesta for Car Parking 200x100x60 Brindle with charcoal border (to match existing)

REVISIONS:			
Rev A	MR	12.10.18	Revised Layout
Rev B	MR	31.10.18	Revised Layout
Rev C	MR	05.11.18	Revised Layout
Rev D	MR	26.03.19	Revised Layout
Rev E	MR	29.03.19	Vents
Rev F	MR	10.04.19	Vents
Rev G	MR	16.04.19	Revised Layout
Rev H	MR	09.05.19	Revised Layout

Project Title:	Proposed Block 4, Clongriffin, Dublin 13	Dwg. No.:	01
Client:	Gerard Gannon Properties	Scale:	@ A1 1:200
Drawing Title:	Block 4 Masterplan	Date:	07.08.18
Job No.:	1147 B4	Drawing By:	MR
		Checked By:	RMD

 **Ronan MacDiarmada + Associates Ltd.**  
Landscape Architects and Consultants.  
5 Tootenhill, Rathcoole, Co. Dublin  
tel: +353 1 412 4476 mob: 086 26 25 438  
fax: +353 1 401 3748 e-mail: ronan@rmda.ie