













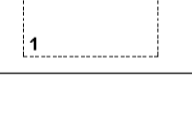
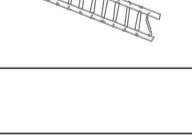
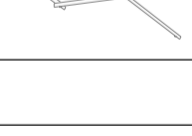
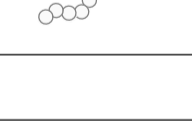

Landscape Masterplan Scale (1:150)

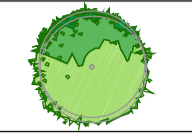

Landscape Roof Garden Scale (1:200)

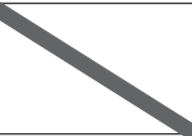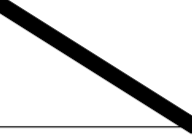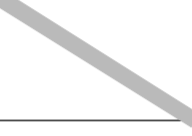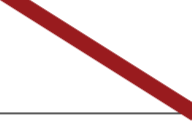

Landscape Treatments

-  **PROPOSED TREE PLANTING**
See list
-  **PROPOSED SHRUB PLANTING**
See list
-  **PROPOSED HEDGE PLANTING**
-  **BOUNDARY TREATMENT**
Garden kerb 50x150x900mm
-  **BOUNDARY TREATMENT**
Rendered Wall 450mm high with Capping 450x600x80mm
-  **BOUNDARY TREATMENT**
Charcoal 100x100 double row border 200mm wide
-  **BOUNDARY TREATMENT**
1200mm high Perforated railing/Glass balustrade
-  **SURFACE TREATMENT**
Tegula charcoal 175x140x50mm & 140x140x50mm
-  **SURFACE TREATMENT**
Sienna silver 208x173x50mm & 173x173x50mm
-  **SURFACE TREATMENT**
Private terrace Retro heather 190x50x60mm
-  **SURFACE TREATMENT**
Beige tarmac/Dust path
-  **SEATING**
Omors or similar approved
-  **Denotes Detail area**
-  **Play Item**
Sway Alley NAT812 (Or Similar Approved)
-  **Play Item**
Balancing Beam (Or Similar Approved)
-  **Play Item**
Stepping Logs (Or Similar Approved)
-  **Play Item**
Springer (Or Similar Approved)

Landscape Detail Scale (1:100)



Proposed Small Tree Planting		
No.	Name.	Size.
T15	Acer palmatum	150cm
T16	Acer shirasawanum	200cm
T17	Acer griseum	14-16cm
T18	Amelanchier lamarckii	200cm
T19	Arbutus unedo	200cm
T20	Betula pendula	14-16cm
T21	Betula pendula(3 stem min.)	350cm
T22	Betula papyrifera	14-16cm
T23	Crinodendron hookerianum	50L
T24	Laurus nobilis 'Cone Shaped'	200cm
T25	Laurus nobilis(3 stem min.)	200cm
T26	Rhus typhina	120cm
T27	Salix tortuosa	300cm
T28	Malus 'John Downie'	14-16cm
T29	Viburnum opulus	14-16cm

Proposed Climber Planting		
No.	Name.	Size.
C1	Clematis Montana	3L
C2	Hedera	2L
C3	Hydrangea petiolaris	3L
C4	Parthenocissus quinquefolia	3L

Proposed Planting F		
No.	Name.	Size.
H3	Fuchsia magellanica	3L
S2	Verbena grandiflora	2L
S5	Ribes spp.	3L
G1	Bergenia cordifolia	1L
G8	Ceanothus repens	1L
P11	Agapanthus africanus	1L
P5	Geranium sanguineum	1L

Proposed Planting H		
No.	Name.	Size.
H7	Sarcococca spp.	3L
S1	Lavandula angustifolia	3L
S8	Hypericum hidcote	2L
G2	Persicaria affinis	1L
G6	Helleborus niger	1L
P12	Allium hollandicum	1L

REVISIONS:			
Rev	A	MR	Date
Rev A	MR	18.10.18	Revised Layout
Rev B	MR	05.11.18	Revised Layout
Rev C	MR	05.03.19	Roof Garden
Rev D	MR	26.03.19	Revised Layout
Rev E	MR	12.04.19	Revised Layout
Rev F	MR	16.04.19	Revised Layout - Vents
Rev G	MR	09.05.19	Revised Layout - Vents
Rev H	MR	08.07.19	Revised Layout - Wind mitigation

Project Title: Proposed Block 5, Clongriffin, Dublin 13	Dwg. No.: 03
Client: Gerard Gannon Properties	Date: 07.08.18
Drawing Title: Block 5 Podium Level & Roof Garden	Drawing By: MR
Job No.: 1147 B5	Checked By: RMD

Ronan MacDiarmada + Associates Ltd.
Landscape Architects and Consultants.

5 Tootenhill, Rathcoole, Co. Dublin
tel: +353 1 412 4476 mob: 086 26 25 438
fax: +353 1 401 3748 e-mail: ronan@mda.ie

This drawing is copyright ©