

CAR PARKING PROVISION

Level 00 basement: 84 spaces
Surface: 8 spaces

Total Resi Provision: 92 spaces

No. Units: 287 units

Ratio: 0.5 spaces per unit

Creche provision: 8 spaces


CYCLE PARKING PROVISION

Level 00 basement: 518 spaces
Surface: 58 spaces


Total Resi Provided: 576 spaces
Required: (574 spaces)

Creche provision: 20 spaces

Motorcycle parking: 5 spaces
(at Level 00 basement)

 Outline of basement areas

Application site outlined in red

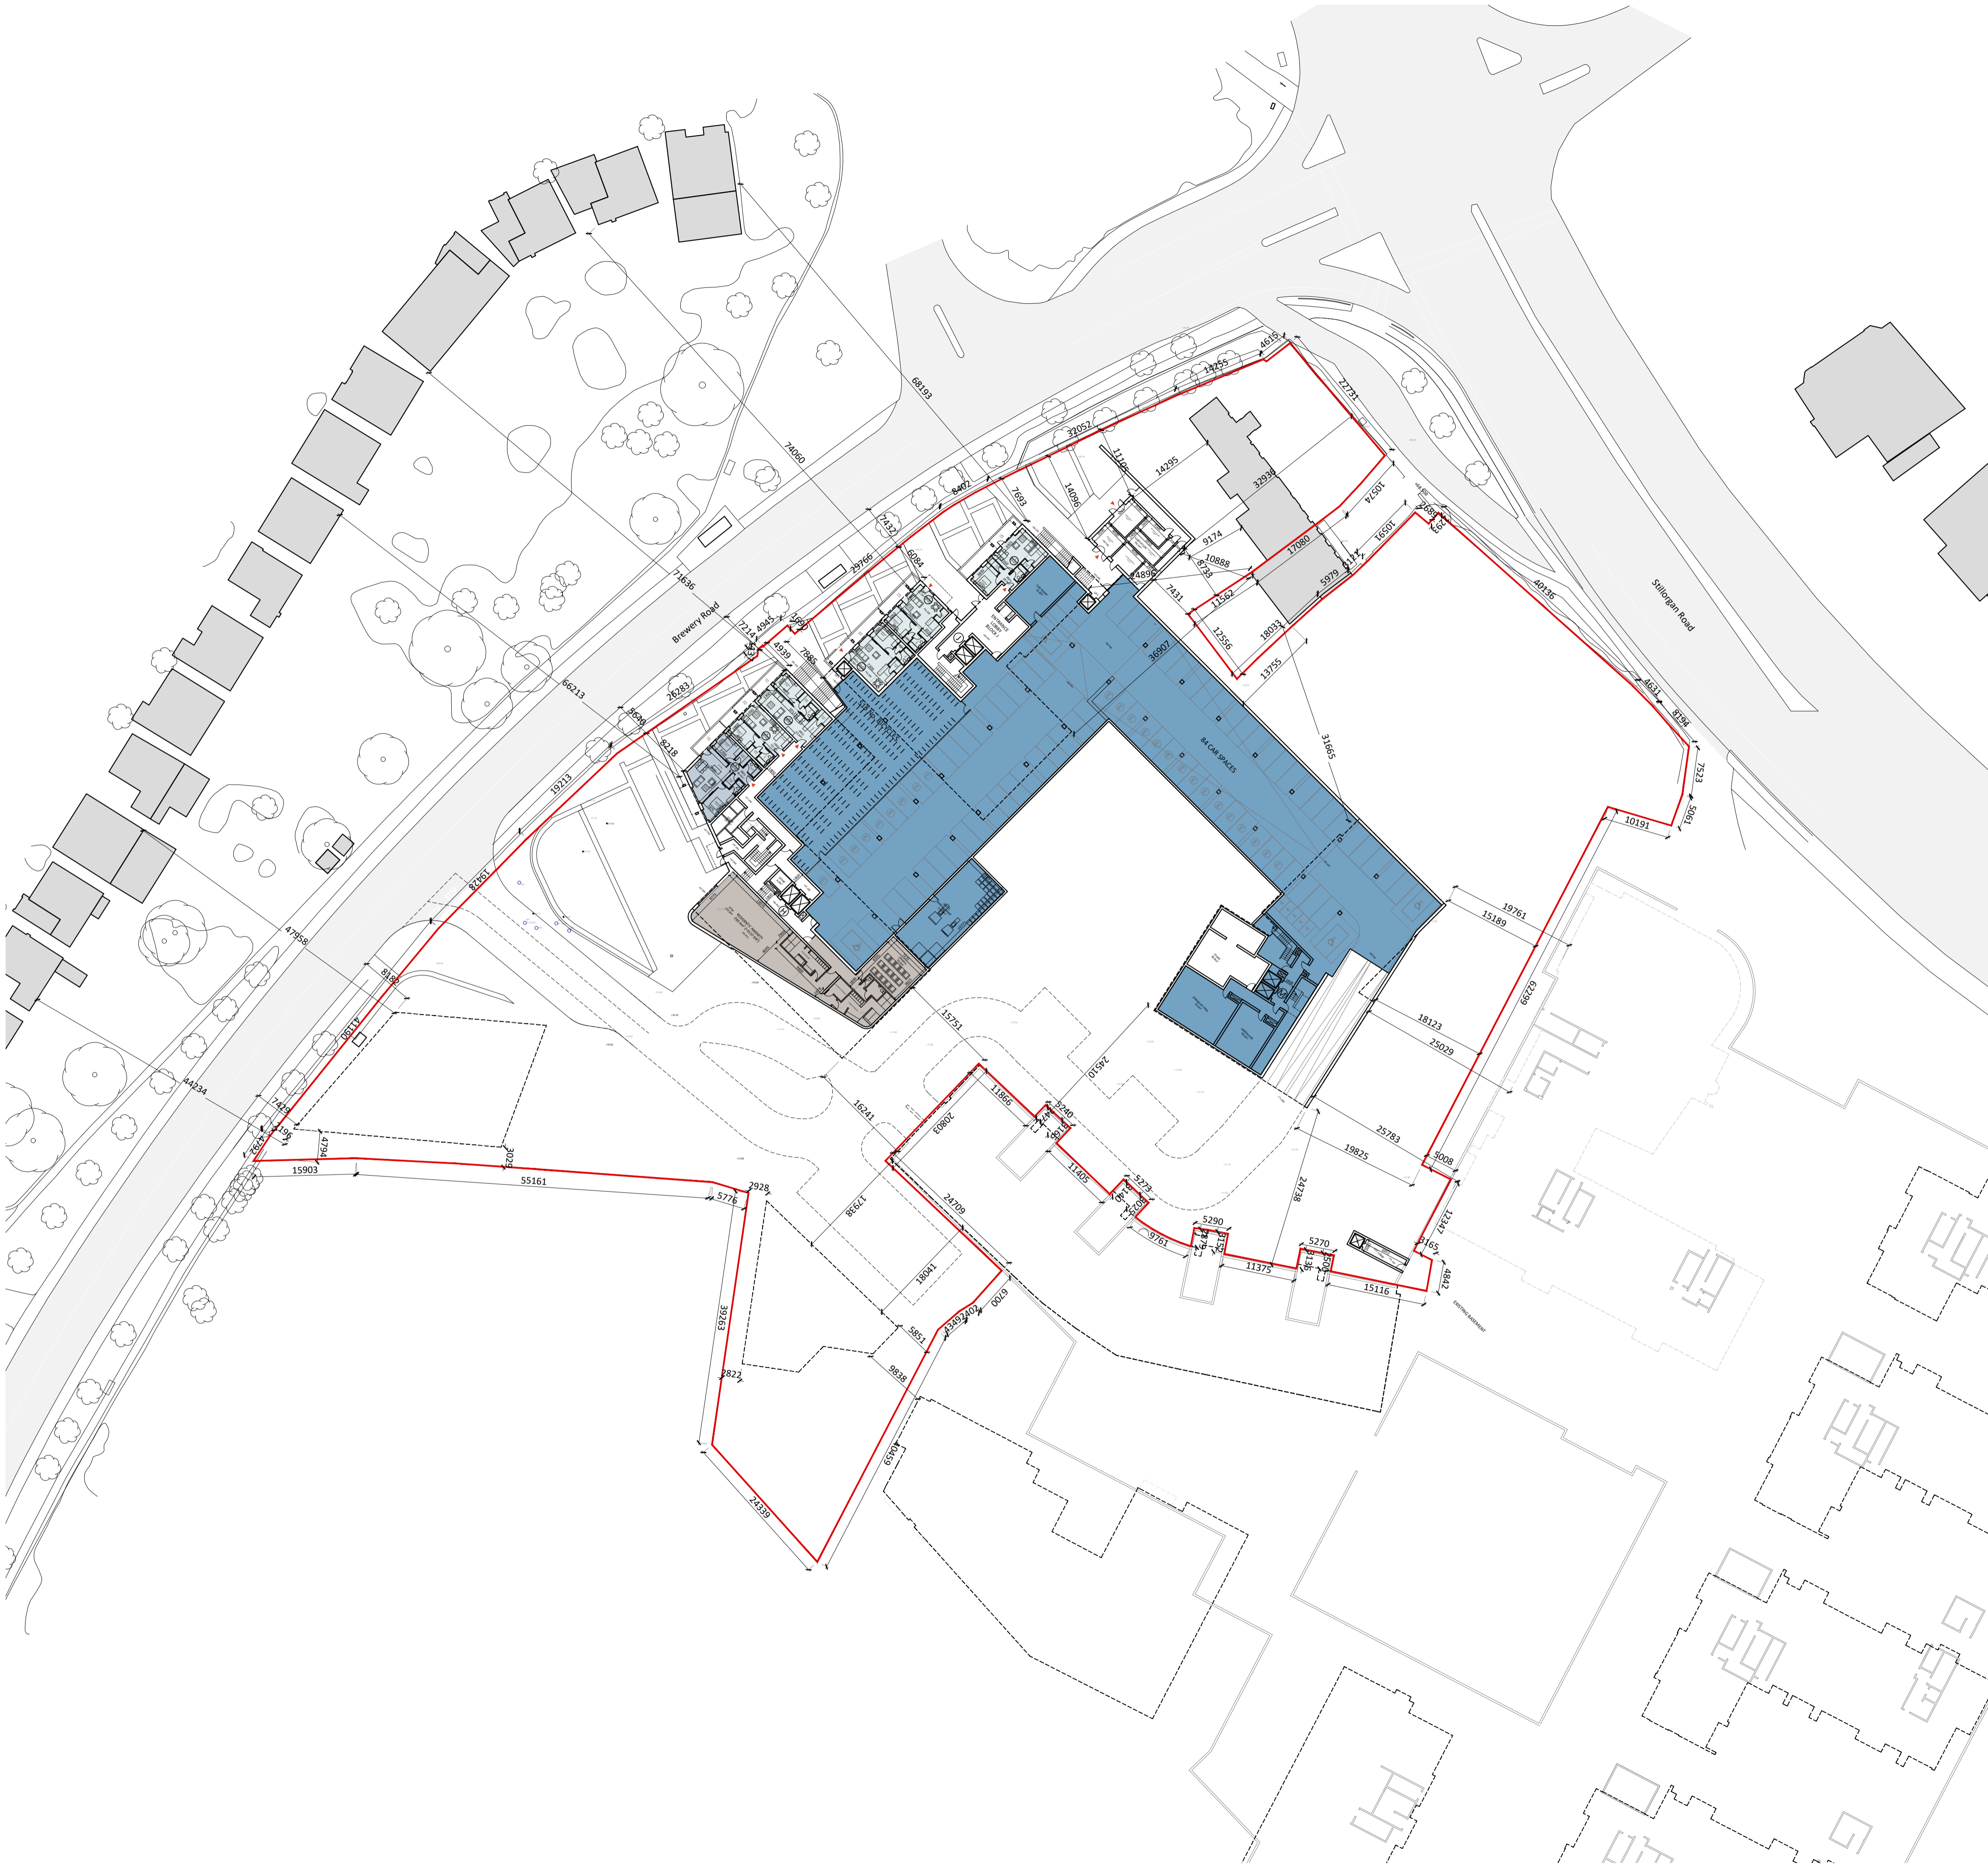

Revision Description	Date	Rev. No.	Issued by
Issued for SHD submission	02-09-2019	8	SK
Issued for review	16-08-2019	7	SK
Issued for review	29-07-2019	6	SK
Issued for submission	05-04-2019	5	AB
Issued for comment	01-04-2019	4	AB
Issued for comment	26-03-2019	3	AB
Spaces changed at at level 00	21-03-2019	2	AB
First Issue	20-03-2019	1	AB

Figured dimensions only to be used. This drawing is copyright of O'Mahony Pike Architects Ltd. All information is shared as per approved use in accordance with BS1192(2007) + A2(2016), Table 5; Standard Codes for Suitability of Models and Documents. If 'Information Approval Check' is empty, this information has been shared at S0 - WIP.

omahony pike Project No.: 1818 Scale @ A1: 1:500
 architecture | urban design **Dublin** **Cork**
 email: info@omahonypike.com The Chapel 26 South Mall
 tel: +353 1 202 7400 Mount St. Anne's Cork City
 fax: +353 1 283 0822 Milltown, Dublin 6 Co. Cork
 www.omahonypike.com D06 XNS2 Ireland T12 R2RV Ireland Project Lead: CK Date Printed: 02-09-2019
Drawn By: SK Current Rev.: 8
Model No.: 1818-OMP-00-00-DR-A-XX-11002
Purpose: S4

Project: The Grange
Location: Dublin
Client: KW PRS ICAV Acting For And On Behalf Of Its Sub-Fund KW PRS Fund 10

Drawing Title: Basement Masterplan
Drawing No.: 1818-OMP-00-00-DR-A-XX-11002

