



Section AA

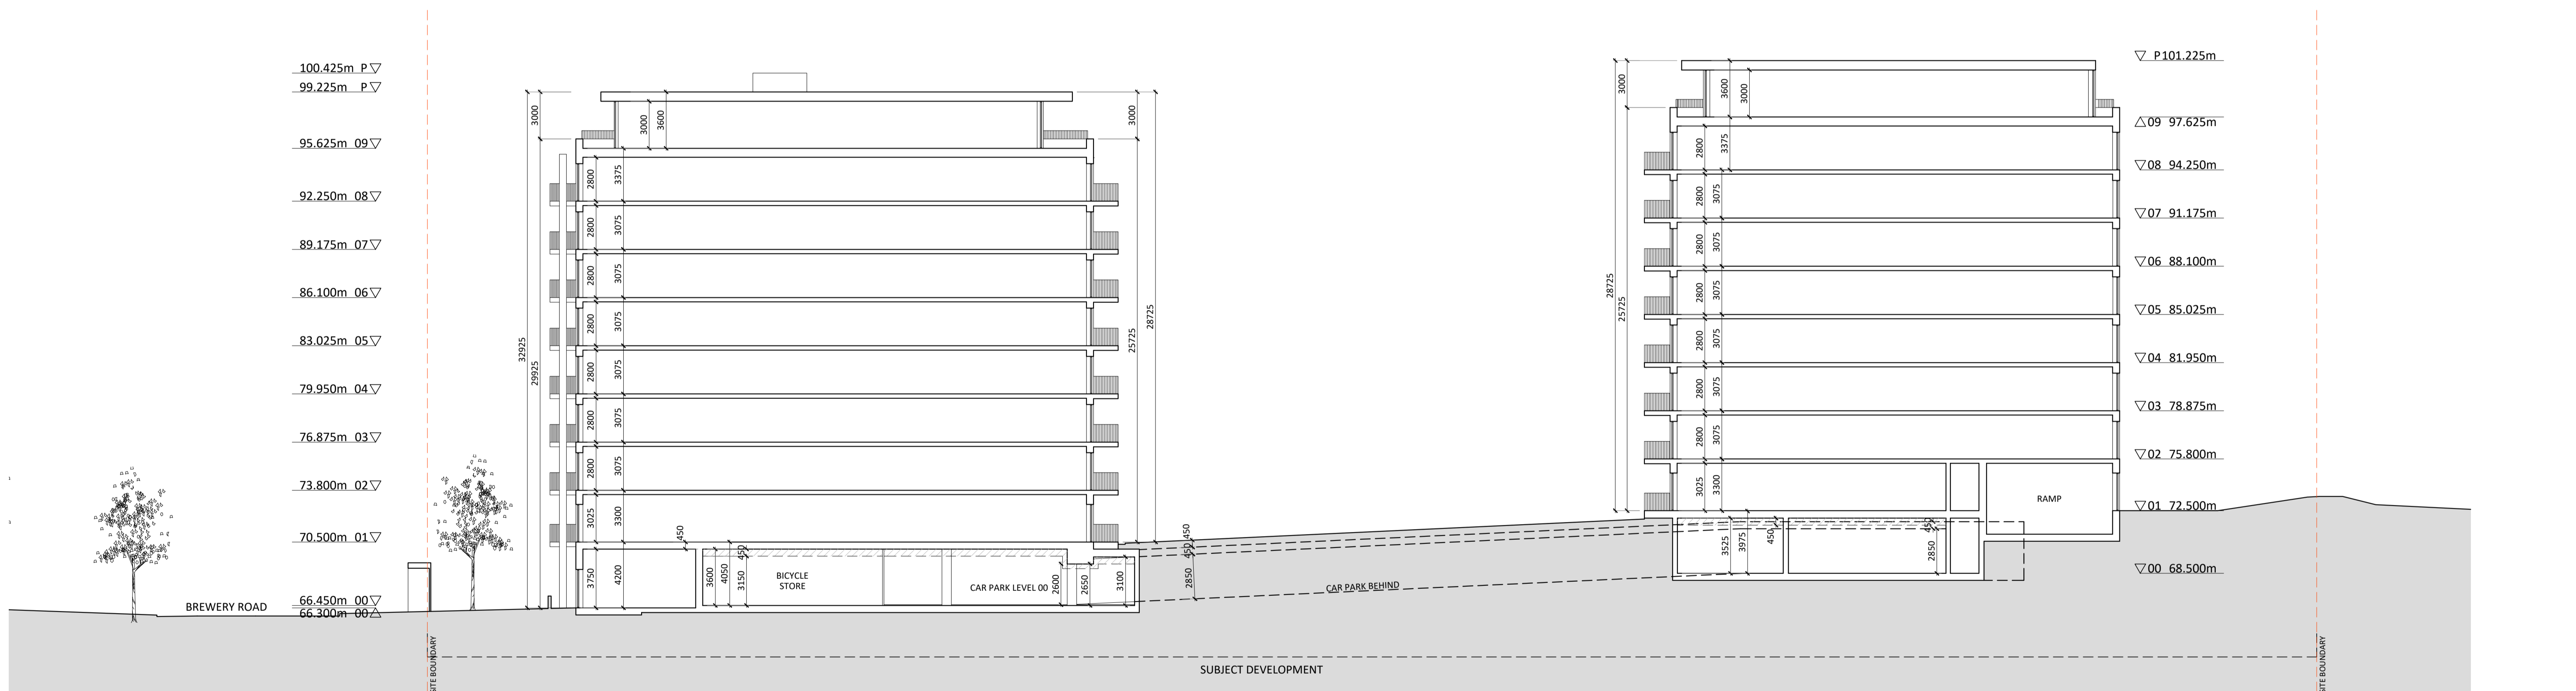

Section BB

Sections AA & BB

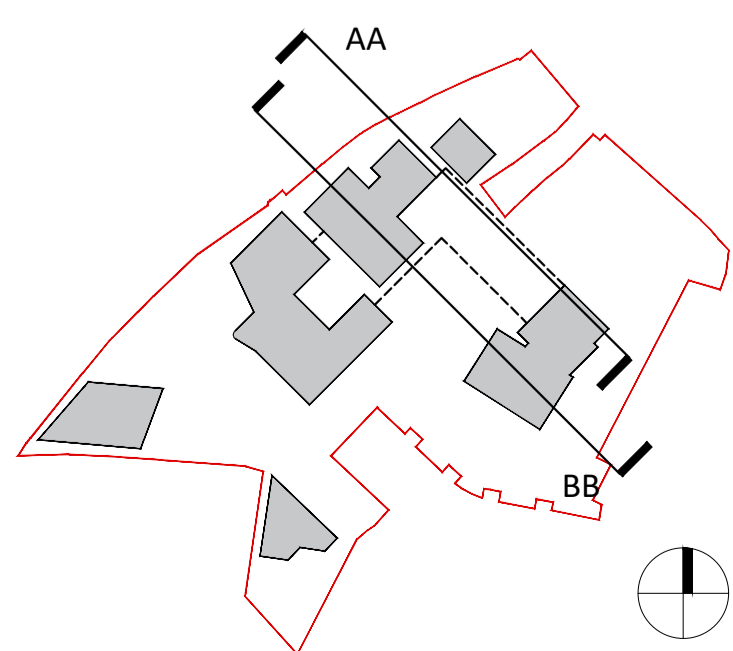

Revision Description	Date	Rev. No.	Issued by
Issued for SHD submission	02-09-2019	6	SK
Issued for review	16-08-2019	5	SK
Issued for review	29-07-2019	4	SK
Issued for submission	05-04-2019	3	AB
Issued for comment	01-04-2019	2	AB
First Issue	20-03-2019	1	AB

Figure dimensions only to be used. This drawing is copyright of O'Mahony Pike Architects Ltd. All information is shared as per approved use in accordance with BS1192(2007) + A2(2016), Table 5; Standard Codes for Suitability of Models and Documents. If 'Information Approval Check' is empty, this information has been shared at SO - WIP.

**omahony pike**  
 architecture | urban design  
 email: info@omahonypike.com  
 tel: +353 1 202 7400  
 fax: +353 1 283 0822  
 www.omahonypike.com

**Dublin**  
 The Chapel  
 Mount St. Anne's  
 Milltown, Dublin 6  
 D06 XN52 Ireland

**Cork**  
 26 South Mall  
 Cork City  
 Co. Cork  
 T12 R2RV Ireland

Project No.: 1818  
 Project Lead: CK  
 Drawn By: SV  
 Model No.: 1818-OMP-00-ZZ-DR-A-XX-31000  
 Purpose: S4

Scale @ A1: 1:200  
 Date Printed: 02-09-2019  
 Current Rev.: 6

Project: The Grange KW  
 Location: Dublin  
 Client: KW PRS ICAV Acting For And On Behalf Of Its Sub-fund KW PRS Fund 10

Drawing Title: Sections AA & BB  
 Drawing No.: 1818-OMP-00-ZZ-DR-A-XX-31000

Suitability - Checked By - Date