



PLAN VIEW – ENTRANCE SIGHTLINES

SPEED LIMIT = 50 km/hr  
SIGHTLINES REQUIRED = 3m x 70m


- NOTES:
1. DO NOT SCALE. USE FIGURED DIMENSIONS ONLY.
  2. THIS DRAWING IS TO BE READ IN CONJUNCTION WITH ALL OTHER RELEVANT ARCHITECTURAL AND ENGINEERING DRAWINGS.



VIEW A



VIEW B

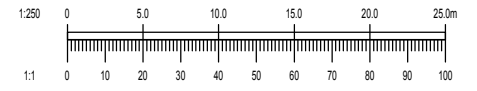

REV.	DATE	AMENDMENT	DRN	APPD

STATUS **FOR PLANNING ONLY  
NOT FOR CONSTRUCTION**

**Waterman Moylan**  
Engineering Consultants  
BLOCK S, EASTPOINT BUSINESS PARK, ALFIE BYRNE ROAD,  
DUBLIN D03 H3F4 IRELAND. Tel: (01) 664 8900  
Email: info@waterman-moylan.ie www.waterman-moylan.ie

CLIENT **KW PRS ICAV ACTING FOR AND ON  
BEHALF OF ITS SUB-FUND KW PRS FUND 10**  
ARCHITECT **O'MAHONY PIKE ARCHITECTS**

PROJECT **LANDS AT THE GRANGE,  
BREWERY ROAD, STILLORGAN,  
BLACKROCK,  
CO. DUBLIN**

TITLE **ENTRANCE SIGHTLINES**

DRAWN G.Byrne	DESIGNED EC	APPROVED JG	DATE AUG. '19
SCALE 1:250 @A1	JOB NO. 18-093	DRG. NO. P140	REVISION