




- NOTES:
1. DO NOT SCALE. USE FIGURED DIMENSIONS ONLY.
 2. THIS DRAWING IS TO BE READ IN CONJUNCTION WITH ALL OTHER RELEVANT ARCHITECTURAL AND ENGINEERING DRAWINGS.

LEGEND:

Dennis Sabre Fire Tender (LWB)

Overall Length	7.700m
Overall Width	2.430m
Overall Body Height	3.512m
Min Body Ground Clearance	0.397m
Track Width	2.380m
Lock-to-lock time	5.00s
Curb to Curb Turning Radius	7.400m

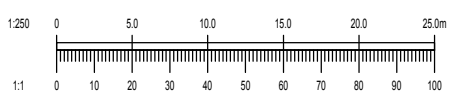

REV.	DATE	AMENDMENT	DRN	APPD

STATUS **FOR PLANNING ONLY
NOT FOR CONSTRUCTION**

Waterman Moylan
Engineering Consultants
BLOCK S, EASTPOINT BUSINESS PARK, ALFIE BYRNE ROAD,
DUBLIN D03 H3F4 IRELAND. Tel: (01) 604 8900
Email: info@waterman-moylan.ie www.waterman-moylan.ie

CLIENT **KW PRS ICV ACTING FOR AND ON
BEHALF OF ITS SUB-FUND KW PRS FUND 10**

ARCHITECT **O'MAHONY PIKE ARCHITECTS**

PROJECT **LANDS AT THE GRANGE,
BREWERY ROAD, STILLORGAN,
BLACKROCK,
CO. DUBLIN**

TITLE **SWEPT PATH ANALYSIS
FIRE TENDER**

DRAWN G.Byrne	DESIGNED EC	APPROVED JG	DATE AUG. '19
SCALE 1:250 @A1	JOB NO. 18-093	DRG. NO. P150	REVISION



© 2017. This drawing is copyright. No part of this document may be reproduced or transmitted in any form or stored in any retrieval system of any nature without the written permission of the consulting engineer or copyright holder except as agreed for use on the project for which the document was originally issued.