


Fig 1 - Example of Construction Methodology for "Construction Exclusion Fencing".

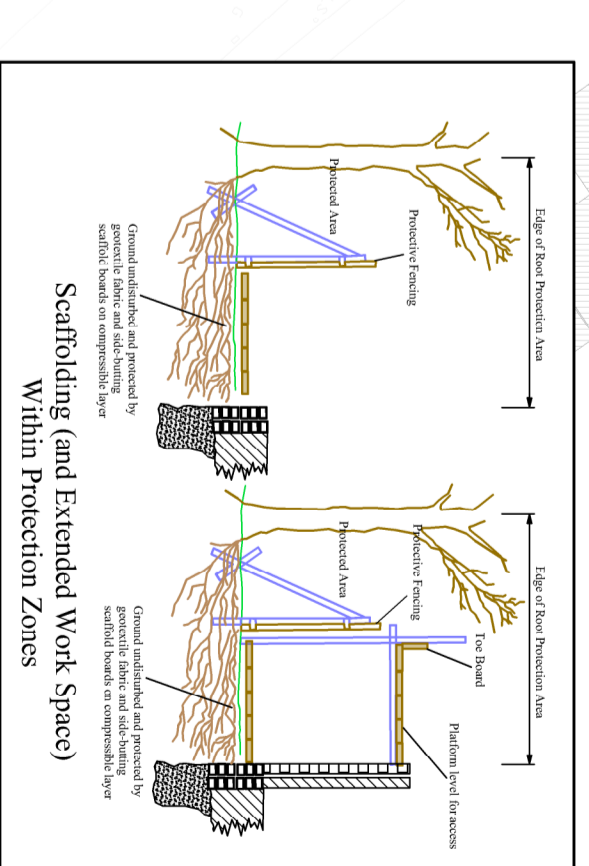

Scaffolding (and Extended Work Space) Within Protection Zones


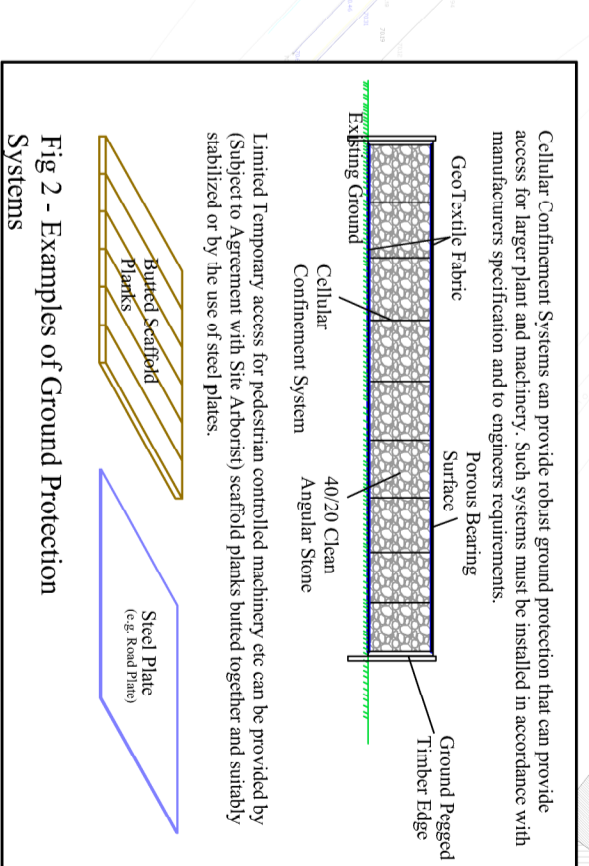


Fig 2 - Examples of Ground Protection Systems



Mechanised Works Within Protection Zones

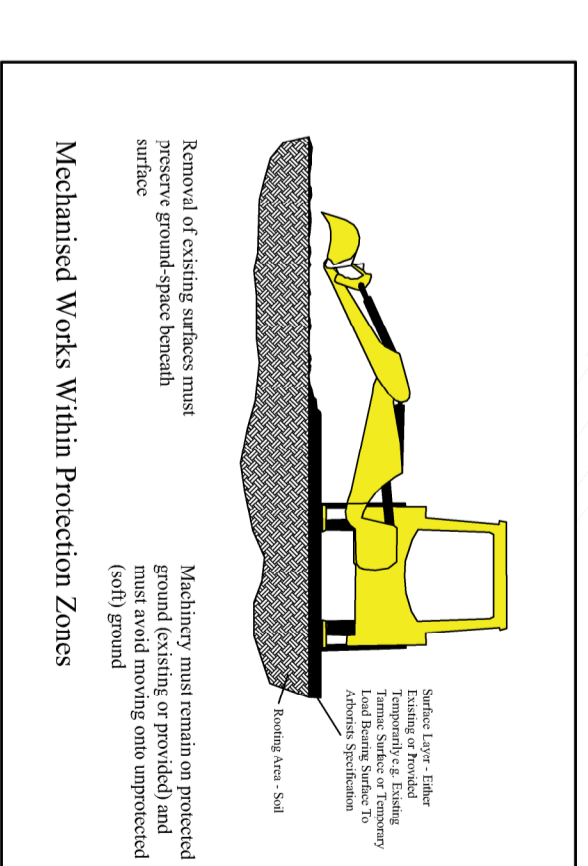