

Tip Removed
 Cut volume : -338,276m³
 Fill volume : 4m³
 Net volume : -338,272m³


Phase 3 Limestone to 67m AOD
 Cut volume : -202,435m³
 Fill volume : 0m³
 Net volume : -202,435m³

Phase 3 Limestone to 52m AOD
 Cut volume : -522,437m³
 Fill volume : 66m³
 Net volume : -522,371m³

Phase 3 Limestone to 40m AOD
 Cut volume : -531,912m³
 Fill volume : 133m³
 Net volume : -531,779m³

- Legend**
- Existing Elevation
 - (28) Development Elevation
 - ↔ Dual Vehicle Haul Road
 - ↔ Single Vehicle Haul Road
 - Cross Section Lines
 - Application Boundary

Ordnance Survey Ireland Licence No. EN0042019
 ©Ordnance Survey Ireland/Government of Ireland
 Projection= IRENET95_Irish_Transverse_Mercator
 Extracted from
 Map Series | Map Sheets
 1:2,500 | 2915-B
 1:5,000 | 2915
 1:5,000 | 2847

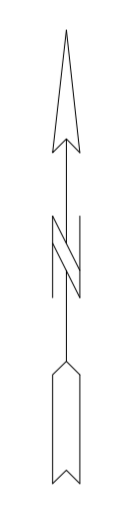

Tromman Quarry (00153)

s.37L Application for Further Quarrying - Phase 3

Drawn By MSW	Scale 1 : 500
Dwg N° 181029/04Av3	Paper Size A0L