


Backfill to 28mAOD
 Cut volume : -1m³
 Fill volume : 341,124m³
 Net volume : 341,124m³

Legend

- Existing Elevation
- (28) Development Elevation
- ↔ Dual Vehicle Haul Road
- ↔ Single Vehicle Haul Road
- Cross Section Lines
- Application Boundary

Ordnance Survey Ireland Licence No.
 EN0042019
 ©Ordnance Survey Ireland/Government of
 Ireland
 Projection=
 IRENET95_Irish_Transverse_Mercator
 Extracted from
 Map Series | Map Sheets
 1:2,500 | 2915-B
 1:5,000 | 2915
 1:5,000 | 2847

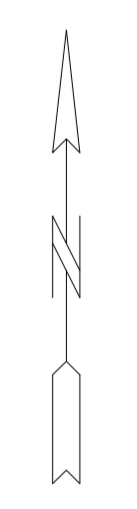

Tromman Quarry (00153)

**s.37L Application for Further
 Quarrying - Phase 3**

Drawn By MSW	Scale 1 : 500
Dwg N° 181029/04Bv3	Paper Size A0L