


- Legend**
- ▬ Planning Application Boundary
 - ▬ Land ownership boundary
 - ▬ Cross Section Lines



Ordnance Survey Ireland Licence No. EN0042019
 ©Ordnance Survey Ireland/Government of Ireland
 Projection= IRENET95_Irish_Transverse_Mercator
 Extracted from Map Series | Map Sheets
 1:2,500 | 2915-B
 1:5,000 | 2915
 1:5,000 | 2847

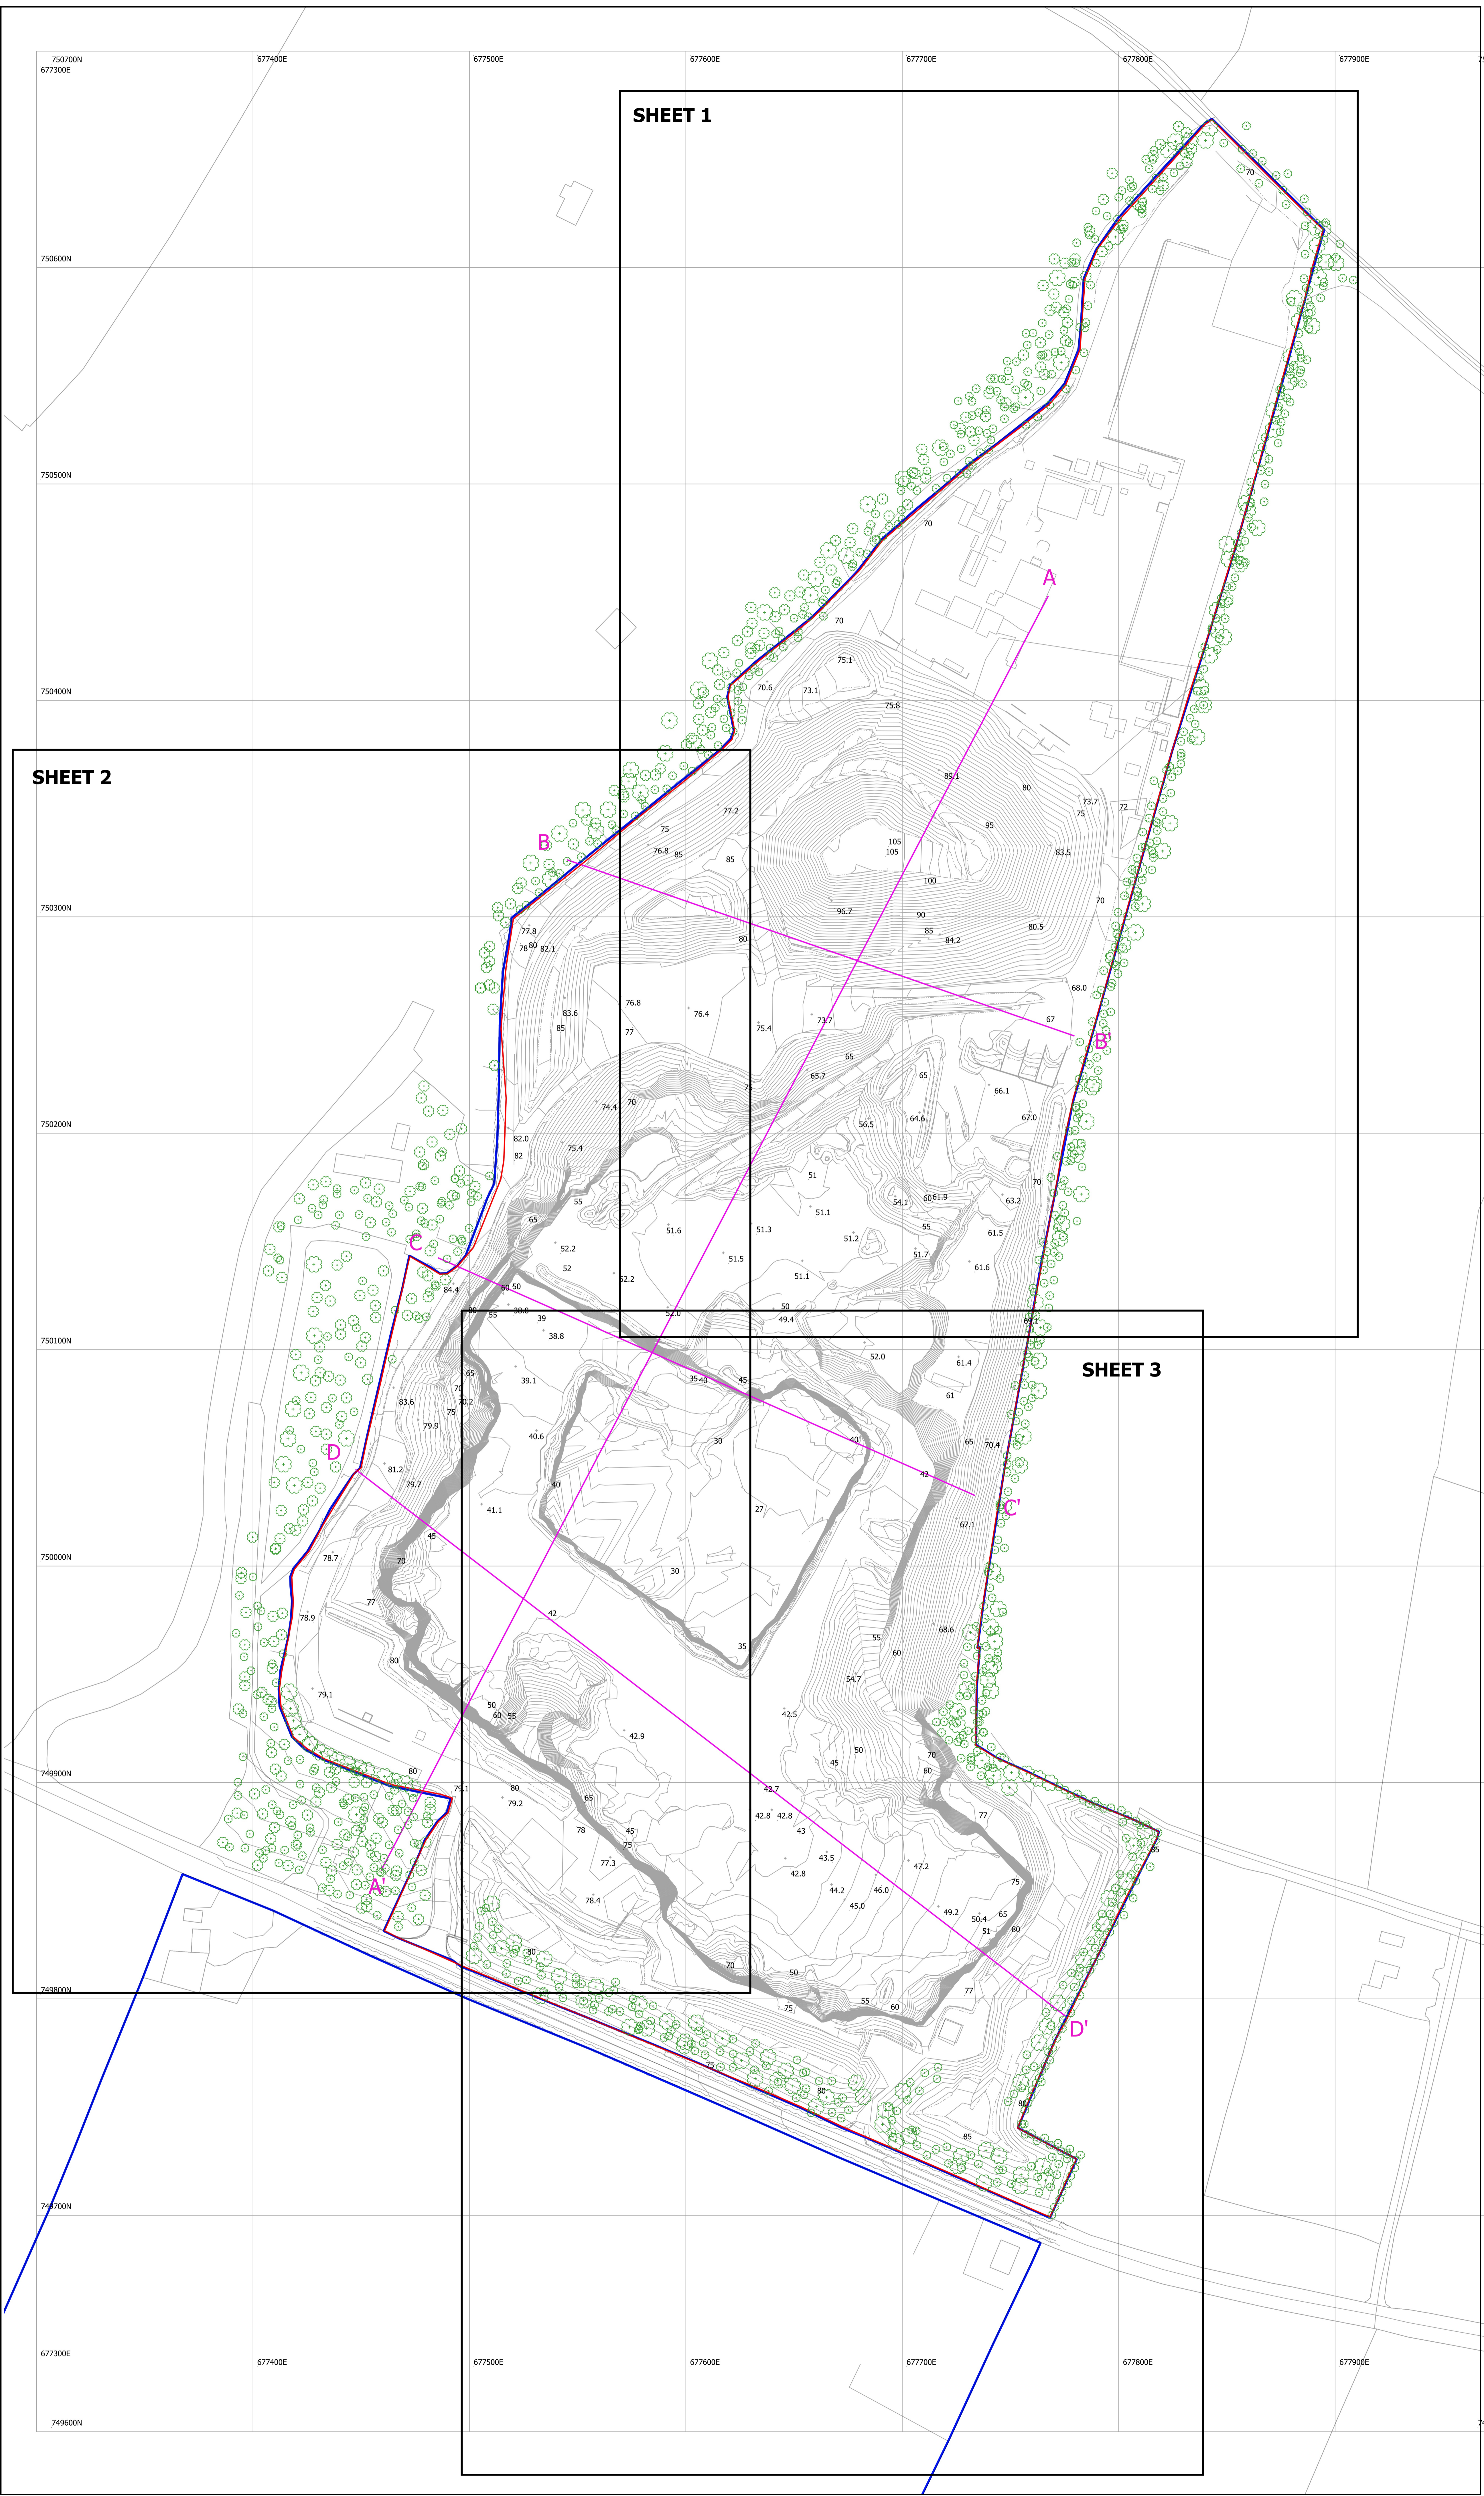

Title: Tromman Quarry - Planning Application Area - Site Layout

Scale: 1:1000 @ A0

Dwg. No.: KEE_TR/03_Overview

Drawn By: CST Date: 27/08/2019