


- Legend**
- Planning Application Boundary
 - Land ownership boundary
 - Cross Section Lines

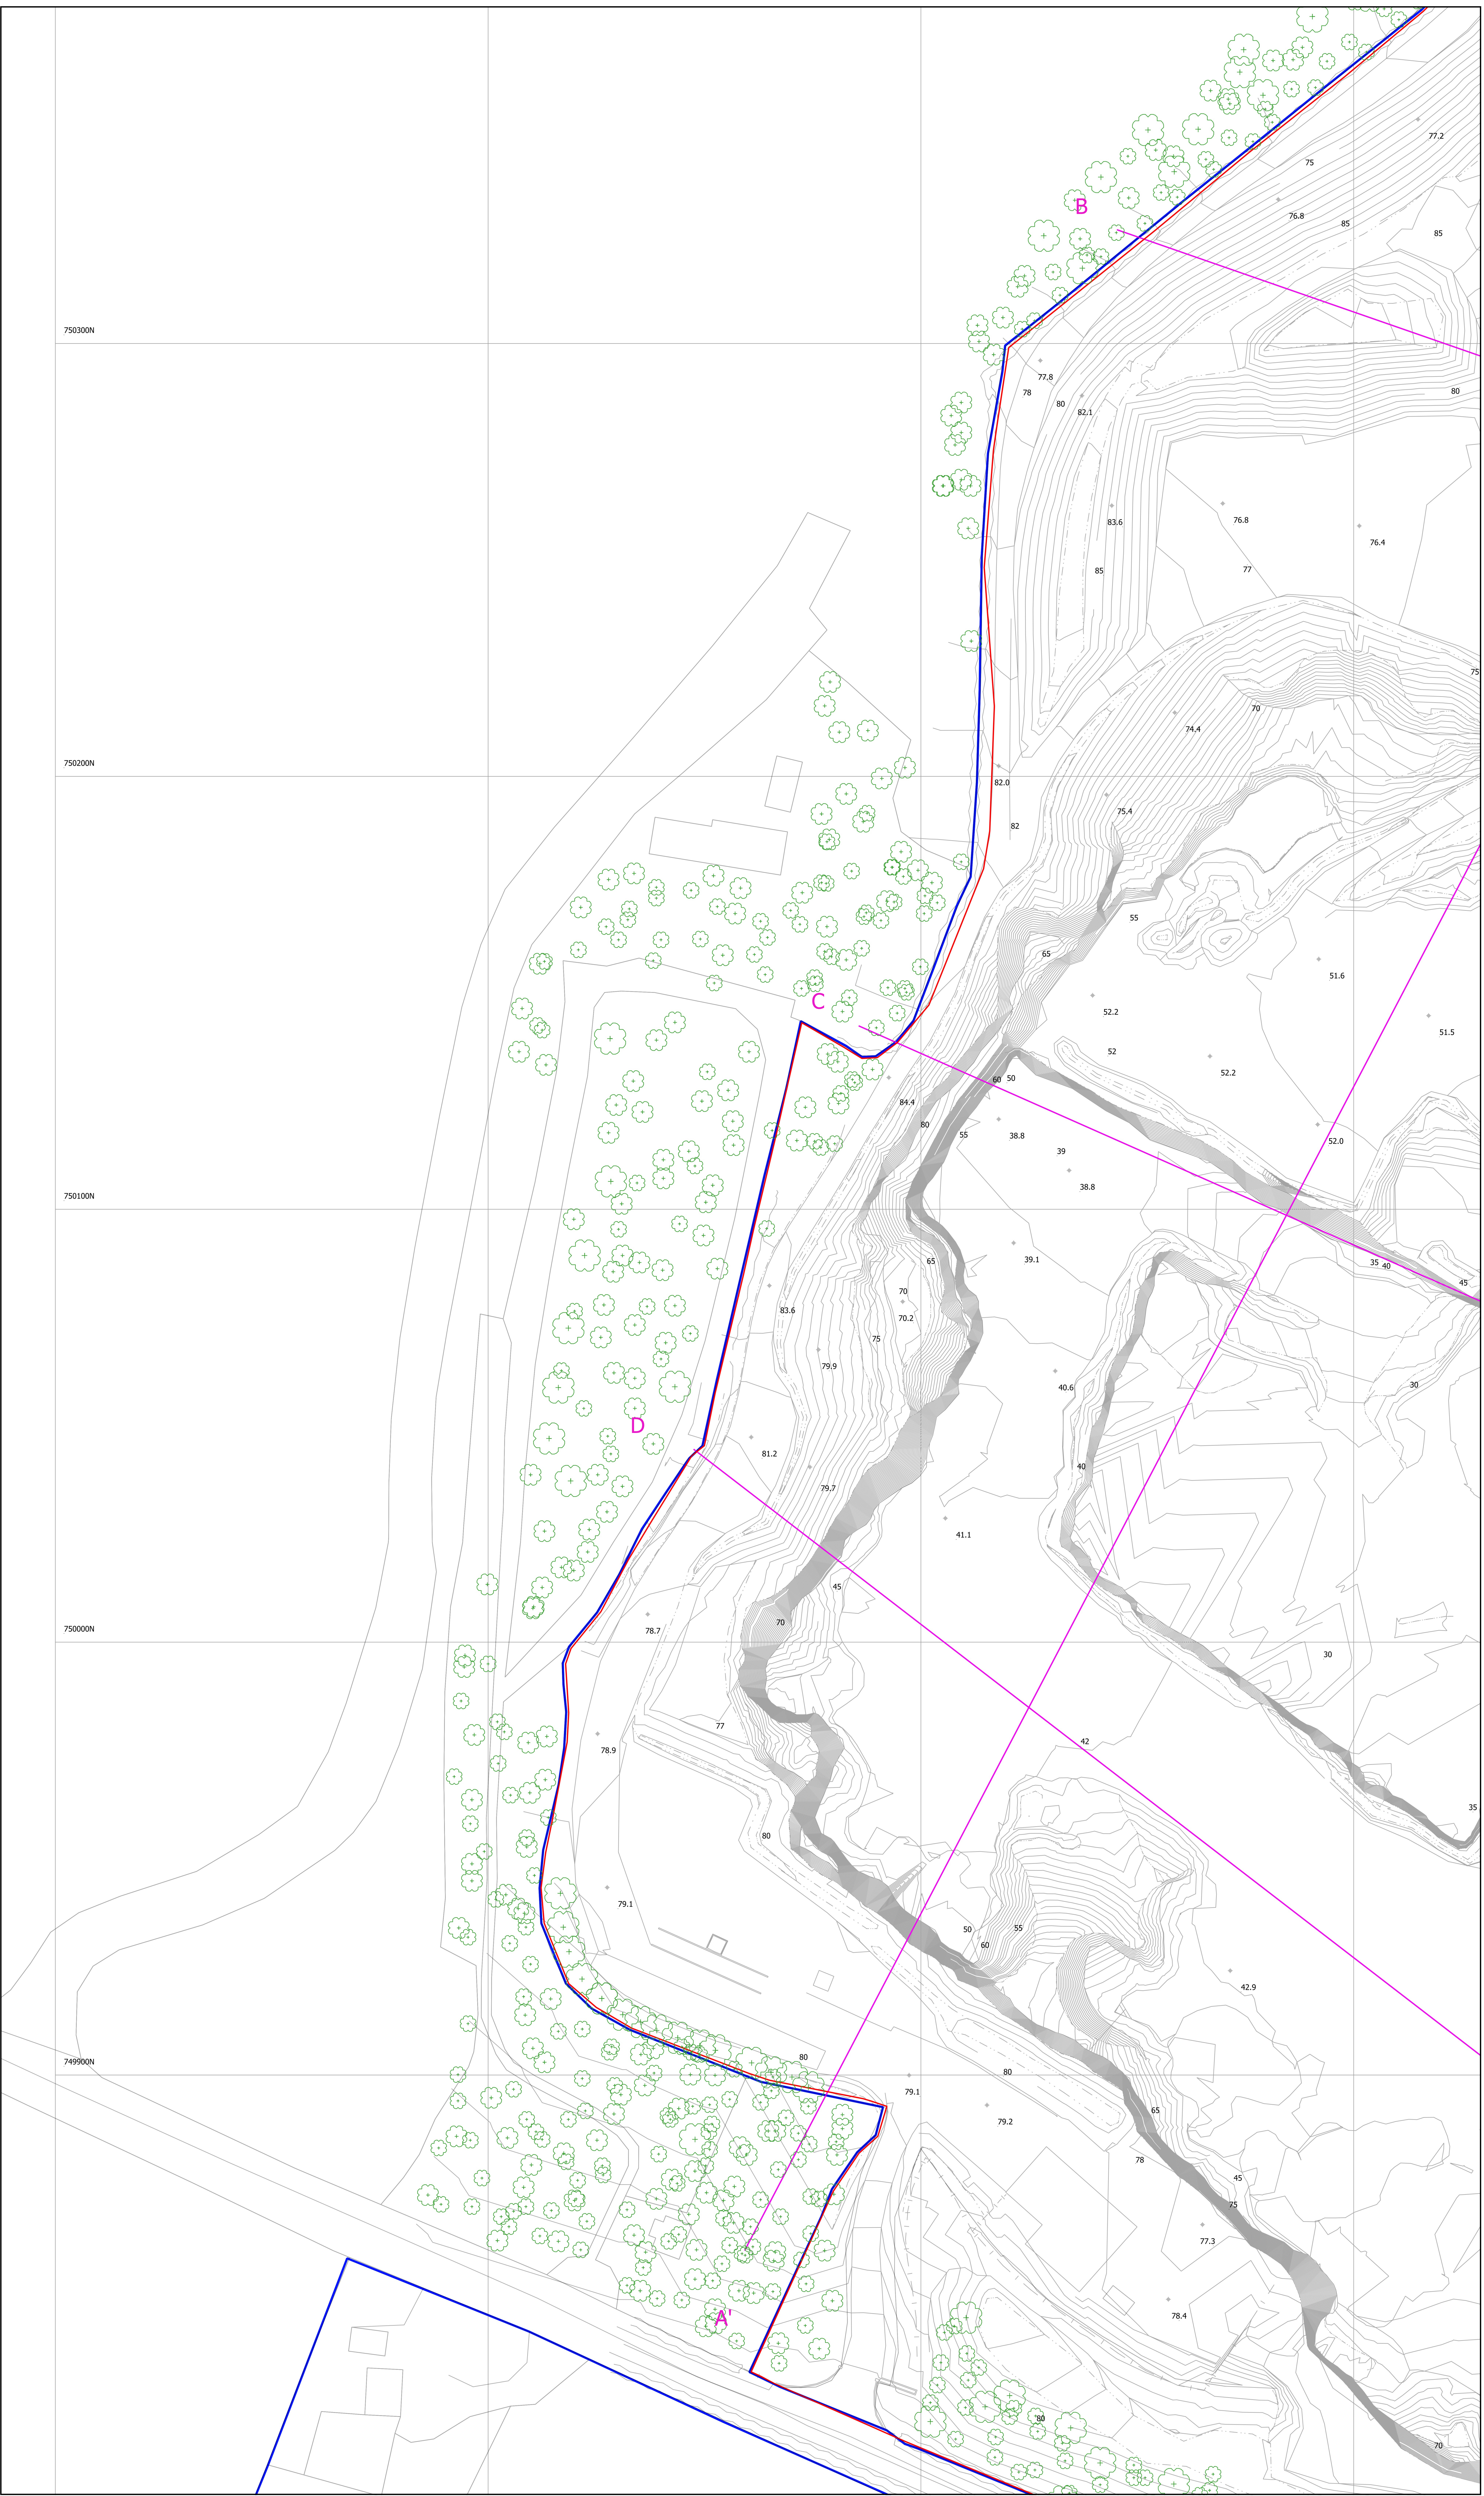

Ordnance Survey Ireland Licence No. EN0042019
 ©Ordnance Survey Ireland/Government of Ireland

Projection= IRENET95_Irish_Transverse_Mercator

Extracted from
 Map Series | Map Sheets
 1:2,500 | 2915-B
 1:5,000 | 2915
 1:5,000 | 2847



Title: Tromman Quarry - Planning Application Area - Site Layout

Scale: 1:500 @ A0

Dwg. No.: KEE_TR/03_sheet2

Drawn By: CST	Date: 27/08/2019
------------------	---------------------