


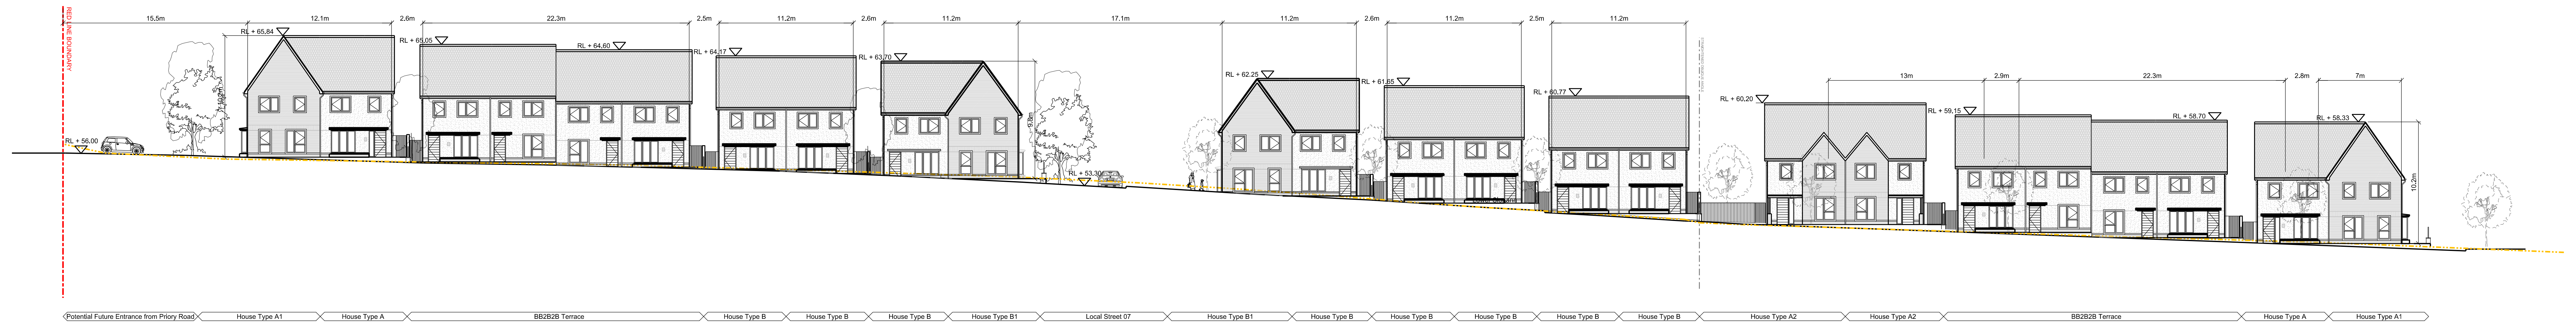

Elevation 06  
Scale: 1:200






Elevation 07  
Scale: 1:200

Proposed Site Elevations



Key Plan NTS

<table border="1"> <thead> <tr> <th>Revision</th> <th>Date</th> <th>Description</th> <th>By</th> <th>Check</th> <th>Client logo</th> <th>Notes</th> <th>Key</th> </tr> </thead> <tbody> <tr> <td>A</td> <td>27.08.19</td> <td>Issued for ABP Pre Application</td> <td>ML</td> <td>BG</td> <td>  </td> <td> <p>Do not scale drawings. All dimensions should be checked on site. Errors to be reported to architect. Do not scale in conjunction with all relevant standards, specifications and regulatory drawings.</p> <p>Contractors, subcontractors and suppliers must verify any critical dimensions on site prior to location of any building element. Any discrepancies are to be reported to the architect.</p> <p>This drawing should be used in conjunction with all relevant specifications, programs and applicable consultation information. Any discrepancies must be reported prior to installation.</p> </td> <td> <p>Existing Ground Level</p> </td> </tr> </tbody> </table>	Revision	Date	Description	By	Check	Client logo	Notes	Key	A	27.08.19	Issued for ABP Pre Application	ML	BG		<p>Do not scale drawings. All dimensions should be checked on site. Errors to be reported to architect. Do not scale in conjunction with all relevant standards, specifications and regulatory drawings.</p> <p>Contractors, subcontractors and suppliers must verify any critical dimensions on site prior to location of any building element. Any discrepancies are to be reported to the architect.</p> <p>This drawing should be used in conjunction with all relevant specifications, programs and applicable consultation information. Any discrepancies must be reported prior to installation.</p>	<p>Existing Ground Level</p>	<p>Project: Farnerkely Client: Cairn Homes Properties Ltd Location: Farnerkely, Greystones, Deilgny, Co. Wicklow Title: Proposed Site Elevations - Sheet 3 Date: 27 August 2019 Scale: 1:200 @ A0</p>	<p>14-16 Grouse Street London, EC1M 6DG +44 (0)20 7568 0400 www.metwork.co.uk</p>	<table border="1"> <thead> <tr> <th>Drawing number</th> <th>Job No.</th> <th>Status</th> <th>Package</th> <th>Reference</th> <th>Revision</th> </tr> </thead> <tbody> <tr> <td>1609</td> <td></td> <td>P</td> <td>102</td> <td>003</td> <td>A</td> </tr> </tbody> </table>	Drawing number	Job No.	Status	Package	Reference	Revision	1609		P	102	003	A
Revision	Date	Description	By	Check	Client logo	Notes	Key																								
A	27.08.19	Issued for ABP Pre Application	ML	BG		<p>Do not scale drawings. All dimensions should be checked on site. Errors to be reported to architect. Do not scale in conjunction with all relevant standards, specifications and regulatory drawings.</p> <p>Contractors, subcontractors and suppliers must verify any critical dimensions on site prior to location of any building element. Any discrepancies are to be reported to the architect.</p> <p>This drawing should be used in conjunction with all relevant specifications, programs and applicable consultation information. Any discrepancies must be reported prior to installation.</p>	<p>Existing Ground Level</p>																								
Drawing number	Job No.	Status	Package	Reference	Revision																										
1609		P	102	003	A																										