



Section BB
Scale:1:500



Section BB (Part 1)
Scale:1:200

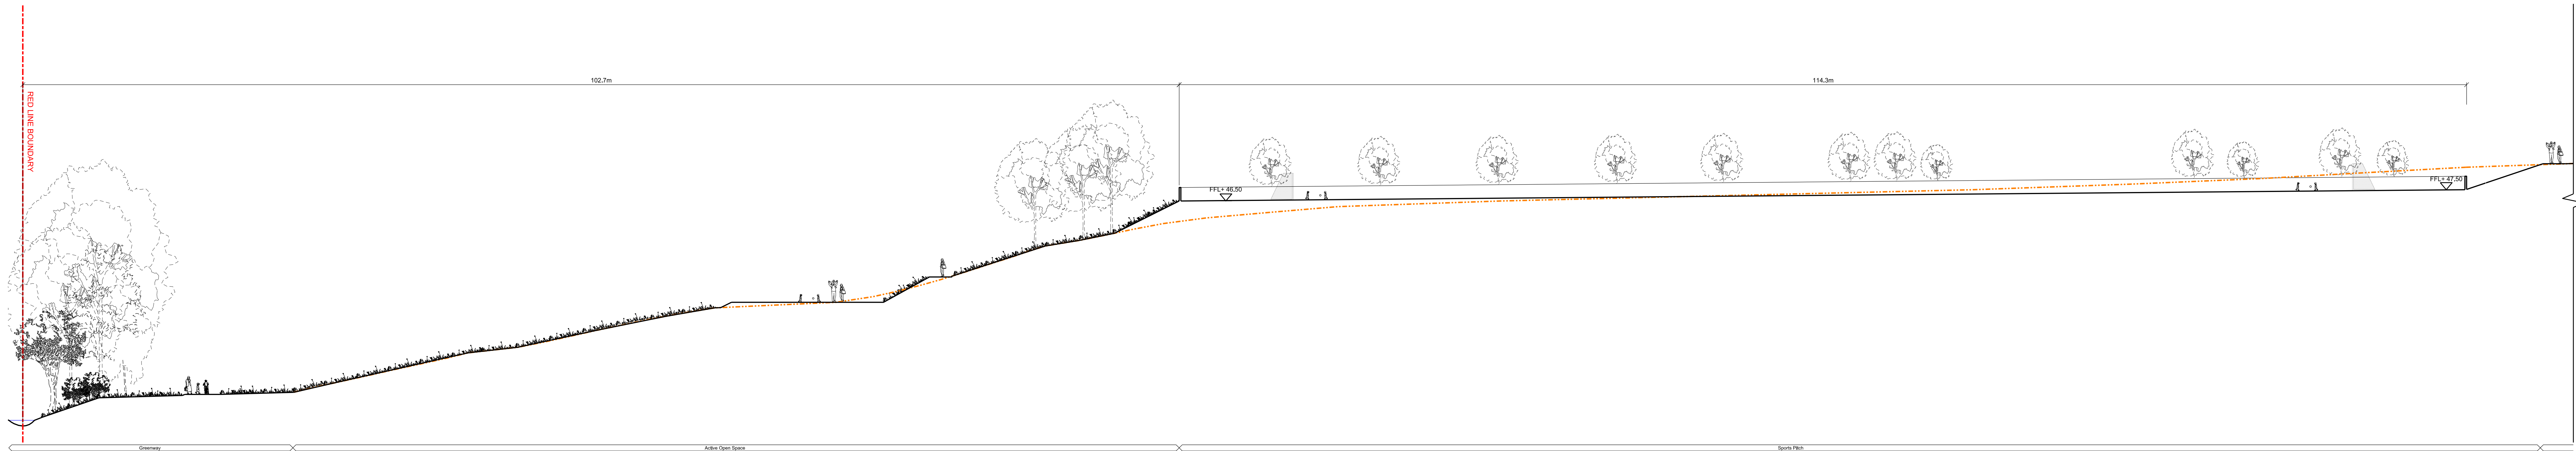

Section BB (Part 2)
Scale:1:200

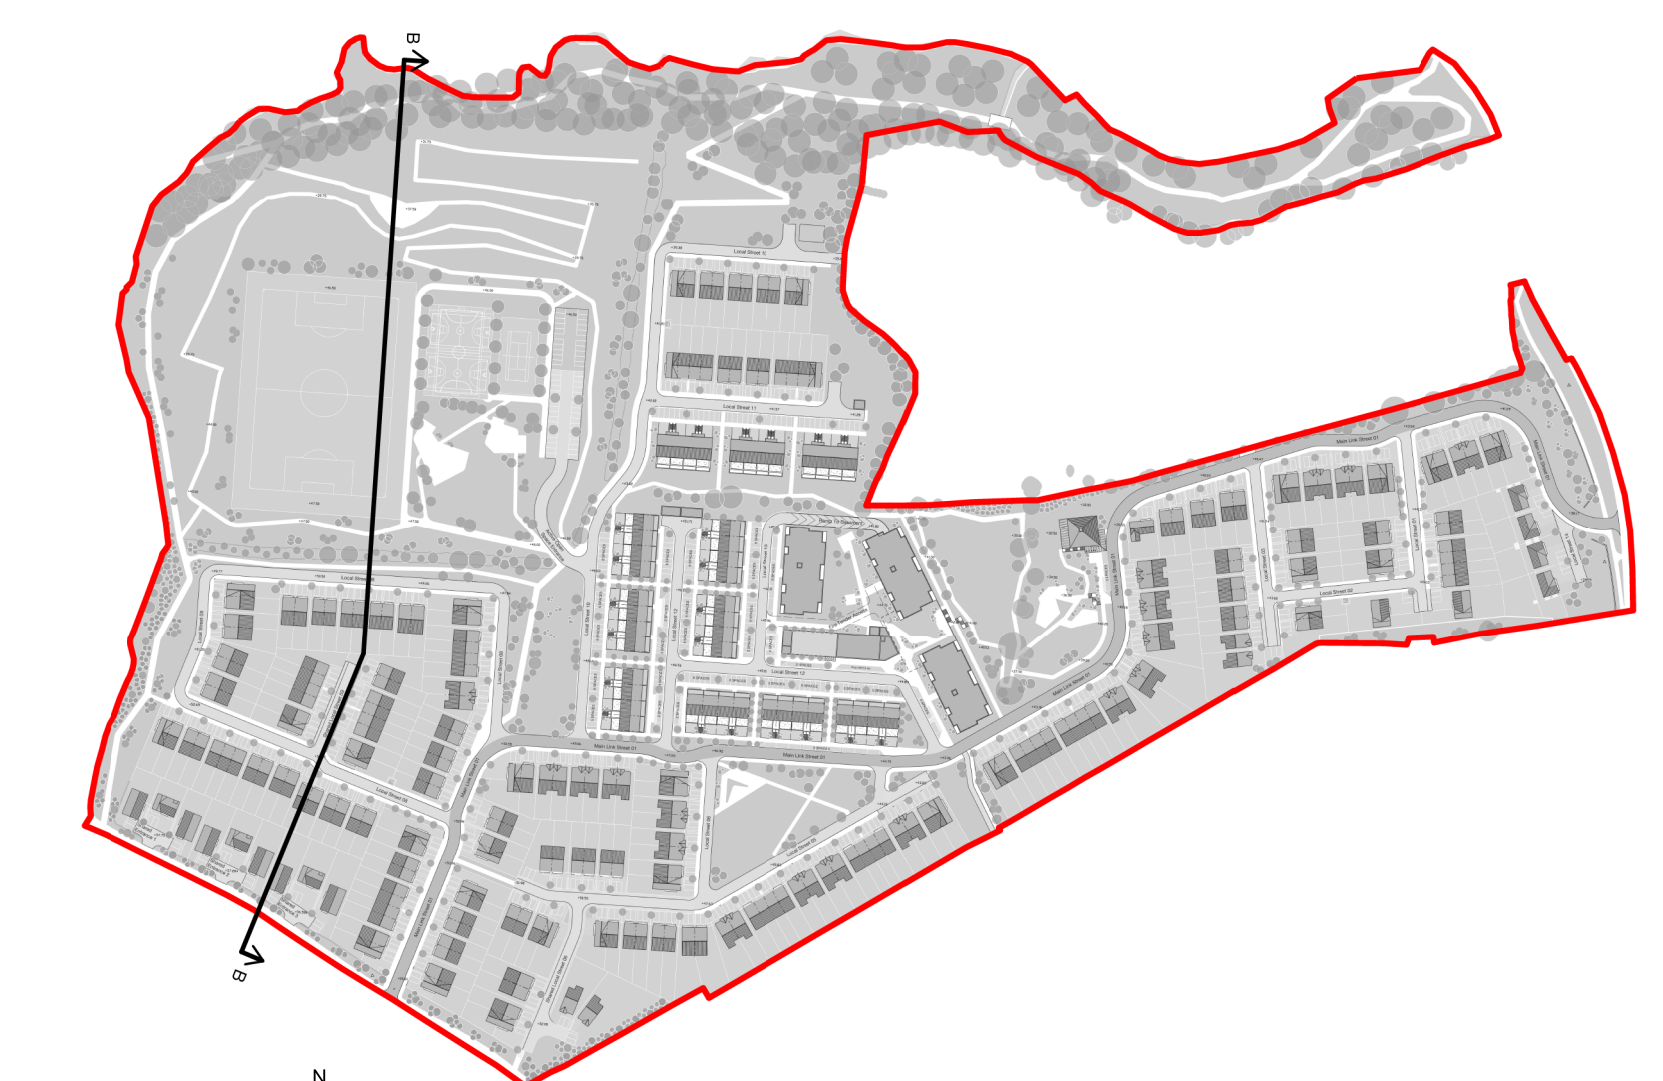

Proposed Site Sections

Revision	Date	Description	By	Check	Client logo	Notes	Key
A	27.08.19	ABP Planning Application Issue	ML	BG		<p>Do not scale drawings. All dimensions should be checked on site. Errors to be reported to architect. Do not scale in conjunction with all relevant structural sections and engineering drawings.</p> <p>Contractors, sub-contractors and suppliers must verify any critical dimensions on site prior to location of any building element. Any discrepancies are to be reported to the architect.</p> <p>This drawing should be used in conjunction with all relevant specifications, engineers and specialist consultants information. Any discrepancies must be reported prior to installation.</p>	<p>Existing Ground Level</p>

Metropolitan Workshop
14-16 Grouse Street
London, EC1M 6DG
+44 (0)20 7568 0400
www.metwork.co.uk

Project:	Farrinkley
Client:	Cairn Homes Properties Ltd
Location:	Farrinkley, Delgany, Co. Wicklow
Title:	Proposed Site Sections - Sheet 2
Date:	27 August 2019
Scale:	1:1000, 1:200 @ AD
Drawing number:	1609
Job No.:	1609
Status:	P
Package:	103
Reference:	002
Revision:	A