





Section CC
Scale:1:500

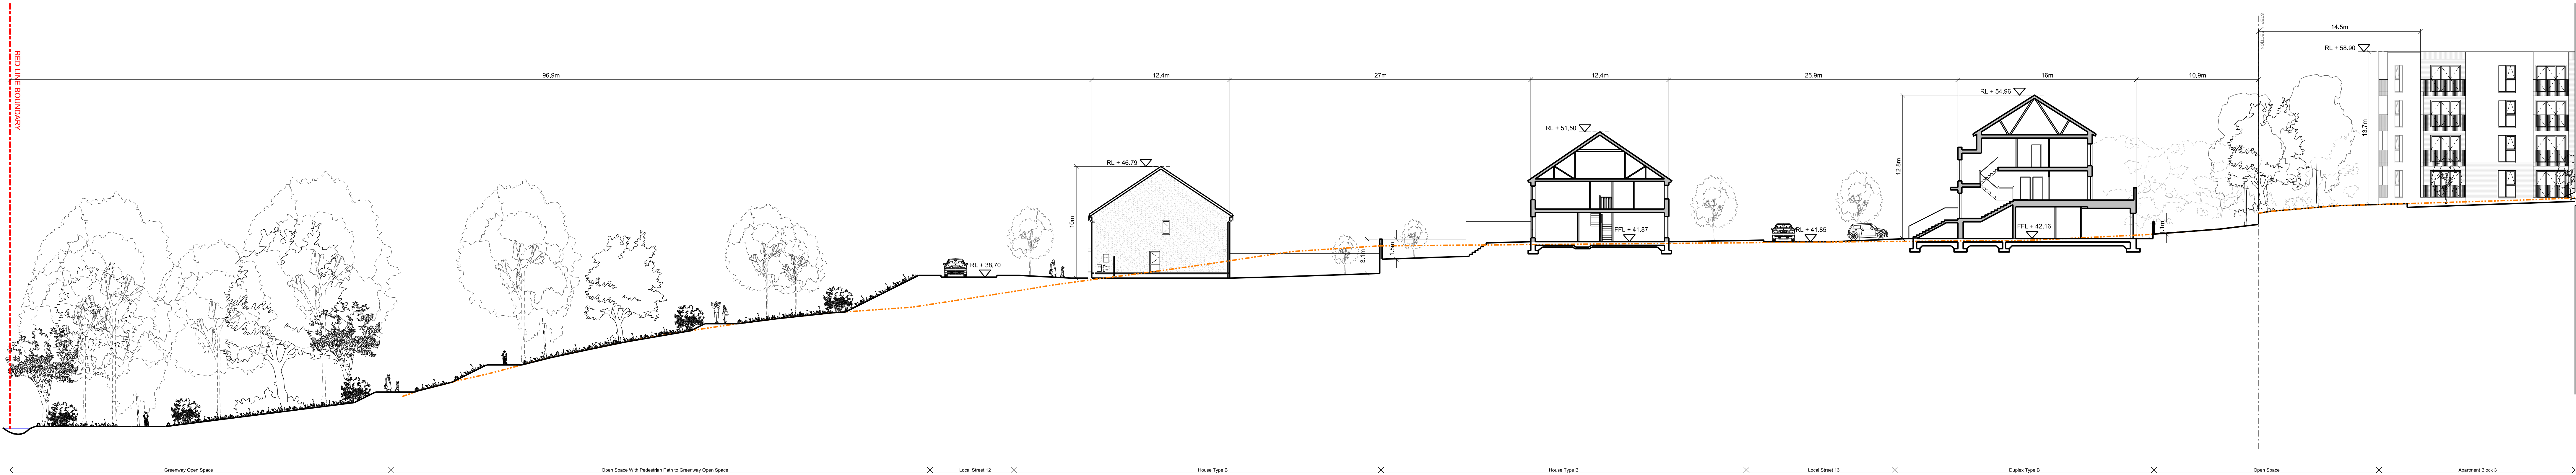

Section CC (Part 1)
Scale:1:200

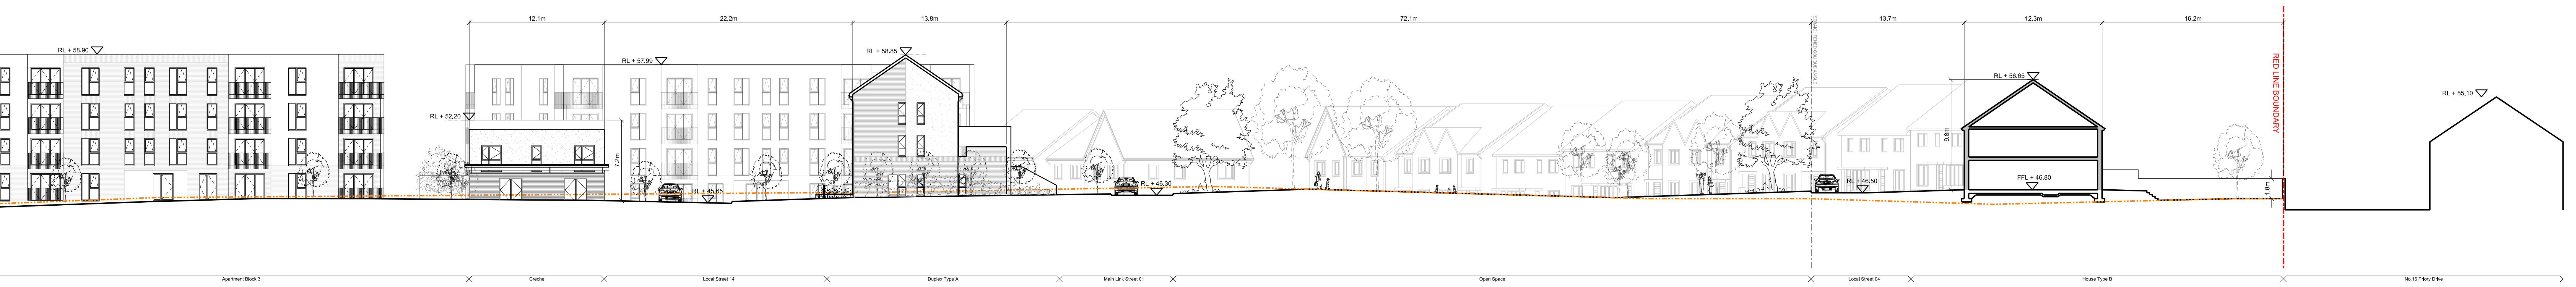

Section CC (Part 2)
Scale:1:200



Key Plan NTS

Proposed Site Sections

<table border="1"> <thead> <tr> <th>Revision</th> <th>Date</th> <th>Description</th> <th>By</th> <th>Check</th> <th>Client logo</th> <th>Notes</th> <th>Key</th> </tr> </thead> <tbody> <tr> <td>A</td> <td>27.08.19</td> <td>ABP Planning Application Issue</td> <td>ML</td> <td>BG</td> <td></td> <td> <p>Do not scale drawings. All dimensions should be checked on site. Errors to be reported to architect. To be used in conjunction with all relevant structural sections and landscape drawings.</p> <p>Contractors, sub-contractors and suppliers must verify any critical dimensions on site prior to location of any building element. Any discrepancies are to be reported to the architect.</p> <p>This drawing should be used in conjunction with all relevant specifications, engineers and specialist consultants information. Any discrepancies must be reported prior to installation.</p> </td> <td> <p>Existing Ground Level</p> </td> </tr> </tbody> </table>	Revision	Date	Description	By	Check	Client logo	Notes	Key	A	27.08.19	ABP Planning Application Issue	ML	BG		<p>Do not scale drawings. All dimensions should be checked on site. Errors to be reported to architect. To be used in conjunction with all relevant structural sections and landscape drawings.</p> <p>Contractors, sub-contractors and suppliers must verify any critical dimensions on site prior to location of any building element. Any discrepancies are to be reported to the architect.</p> <p>This drawing should be used in conjunction with all relevant specifications, engineers and specialist consultants information. Any discrepancies must be reported prior to installation.</p>	<p>Existing Ground Level</p>	<p>Project: Farrerfields Client: Cairn Homes Properties Ltd Location: Farrerfields, Greystones, Deilany, Co. Wicklow Title: Proposed Site Sections - Sheet 3 Date: 27 August 2019 Scale: 1:500, 1:200 @ A0</p>	<p>Job No. 1609 Status: P Package: 103 Reference: 003 Revision: A</p>
Revision	Date	Description	By	Check	Client logo	Notes	Key											
A	27.08.19	ABP Planning Application Issue	ML	BG		<p>Do not scale drawings. All dimensions should be checked on site. Errors to be reported to architect. To be used in conjunction with all relevant structural sections and landscape drawings.</p> <p>Contractors, sub-contractors and suppliers must verify any critical dimensions on site prior to location of any building element. Any discrepancies are to be reported to the architect.</p> <p>This drawing should be used in conjunction with all relevant specifications, engineers and specialist consultants information. Any discrepancies must be reported prior to installation.</p>	<p>Existing Ground Level</p>											

