


Section DD
Scale: 1:200

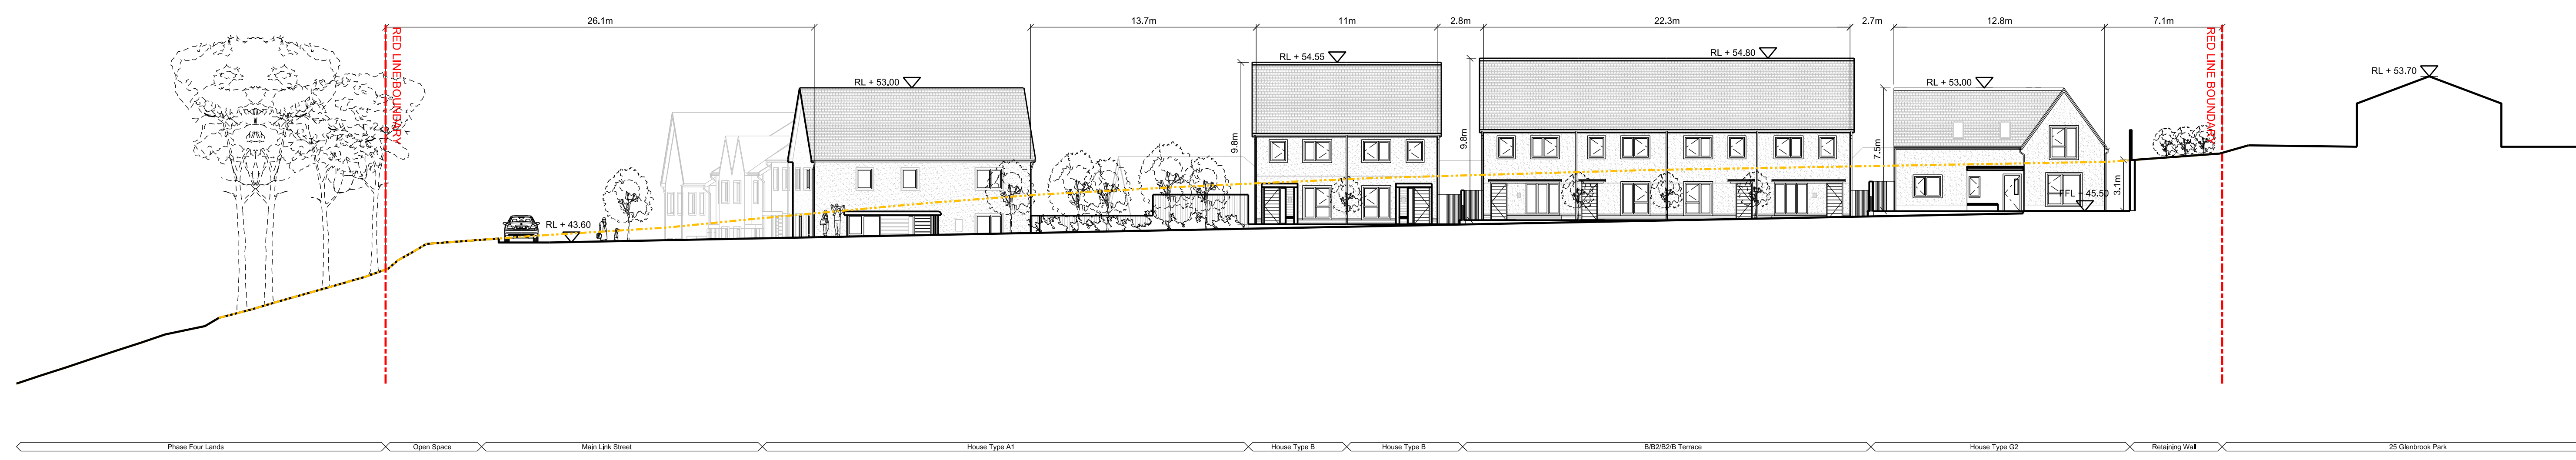





Section EE
Scale: 1:200



Key Plan NTS

Proposed Site Sections

<table border="1"> <thead> <tr> <th>Revision</th> <th>Date</th> <th>Description</th> <th>By</th> <th>Check</th> <th>Client logo</th> </tr> </thead> <tbody> <tr> <td>A</td> <td>27.08.19</td> <td>ABP Planning Application Issue</td> <td>ML</td> <td>BG</td> <td rowspan="2">  </td> </tr> </tbody> </table>	Revision	Date	Description	By	Check	Client logo	A	27.08.19	ABP Planning Application Issue	ML	BG		<p>Notes</p> <p>Do not scale drawings. All dimensions should be checked on site. Errors to be reported to architect. To be used in conjunction with all relevant structural sections and engineering drawings.</p> <p>Contractors, sub-contractors and suppliers must verify any critical dimensions on site prior to location of any building element. Any discrepancies are to be reported to the architect.</p> <p>This drawing should be used in conjunction with all relevant specifications, engineers and specialist consultants information. Any discrepancies must be reported prior to installation.</p>	<p>Key</p> <p> Existing Ground Level</p>	<p>Project: Farrerfields Client: Cairn Homes Properties Ltd Location: Farrerfields, Greystones, Deirany, Co. Wicklow Title: Proposed Site Sections - Sheet 4 Date: 27 August 2019 Scale: 1:200 @ A0</p>	<table border="1"> <thead> <tr> <th>Drawing number</th> <th>Job No.</th> <th>Status</th> <th>Package</th> <th>Reference</th> <th>Revision</th> </tr> </thead> <tbody> <tr> <td>1609</td> <td>P</td> <td>103</td> <td>004</td> <td>A</td> <td></td> </tr> </tbody> </table>	Drawing number	Job No.	Status	Package	Reference	Revision	1609	P	103	004	A	
Revision	Date	Description	By	Check	Client logo																							
A	27.08.19	ABP Planning Application Issue	ML	BG																								
Drawing number	Job No.	Status	Package	Reference		Revision																						
1609	P	103	004	A																								

Metropolitan
Workshop

14-16 Grouse Street
London, EC1M 6EG
+44 (0)20 7566 0400
www.metwork.co.uk