


TYPE 1A

Type 1A


1B2P GIA 52.1 m ²	
L/D/K	23.7 m ²
Bedroom 1	13.5 m ²
Agg Bed	13.5 m ²
Storage	3.0 m ²
Balcony	5.7 m ²

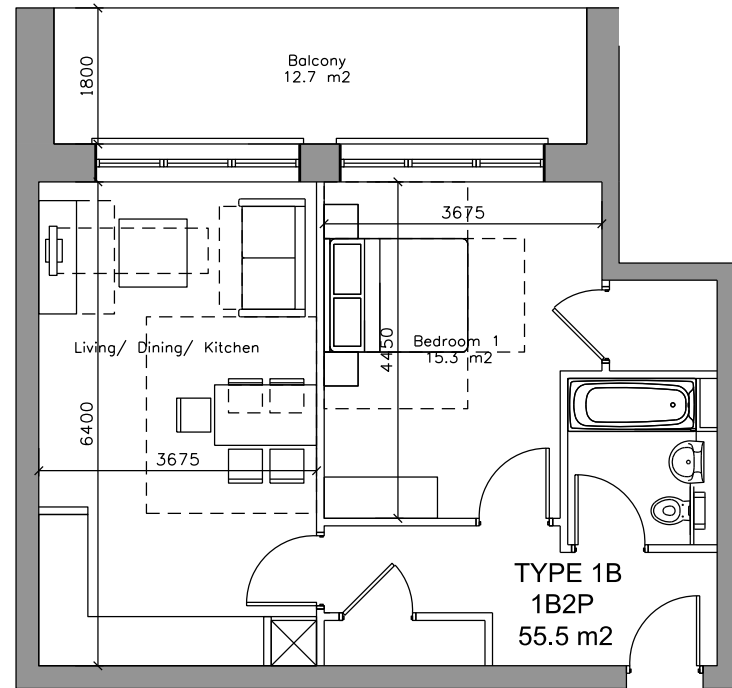

TYPE 1B

Type 1B

1B2P GIA 55.5 m ²	
L/D/K	23.1 m ²
Bedroom 1	15.3 m ²
Agg Bed	13.9 m ²
Storage	3.0 m ²
Balcony	12.7 m ²

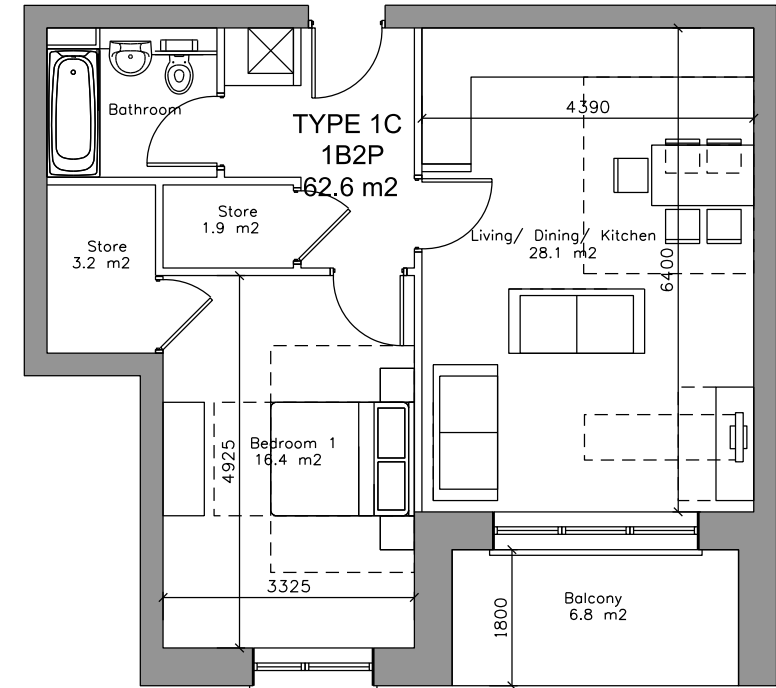

TYPE 1C



Type 1C

1B2P GIA 62.6 m ²	
L/D/K	28.1 m ²
Bedroom 1	16.4 m ²
Agg Bed	16.4 m ²
Storage	4.8 m ²
Balcony	6.8 m ²

Apartment Types - Sheet 1



NOTE:
REFER TO PROPOSED SITE LAYOUT PLANS
FOR BUILDING LEVELS AND ORIENTATION

Revision Date Description A 27.08.19 ABP Planning Application Issue	By Check ML BG	Client logo 	Notes Do not scale drawings. All dimensions should be checked on site. Errors to be reported to architect. To be read in conjunction with all relevant architects services and engineers drawings. Contractors, sub-contractors and suppliers must verify any critical dimensions on site prior to fabrication of any building element. Any discrepancies are to be reported to the architect. This drawing should be read in conjunction with all relevant specifications, engineers and specialists consultants information. Any discrepancies must be reported prior to installation.	Key	 14-16 Cowcross Street London, EC1M 6DG +44 (0)20 7566 0450 www.metwork.co.uk	Project: Farrankelly Client: Calm Homes Properties Ltd Location: Farrankelly, Greystones, Delgany, Co. Wicklow Title: Apartment Types - Sheet 1 Date: 27 August 2019 Scale: 1:100 @ A3	<table border="1"> <thead> <tr> <th>Job No.</th> <th>Status</th> <th>Package</th> <th>Reference</th> <th>Revision</th> </tr> </thead> <tbody> <tr> <td>1609</td> <td>P</td> <td>101/102/103</td> <td>032</td> <td>A</td> </tr> </tbody> </table>	Job No.	Status	Package	Reference	Revision	1609	P	101/102/103	032	A
Job No.	Status	Package	Reference	Revision													
1609	P	101/102/103	032	A													