


TYPE 2A

Type 2A


2B4P GIA 85.3 m ²	
L/D/K	31.1 m ²
Bedroom 1	14.8 m ²
Bedroom 2	12.0 m ²
Agg Bed	26.8 m ²
Storage	6.0 m ²
Balcony	9.1 m ²

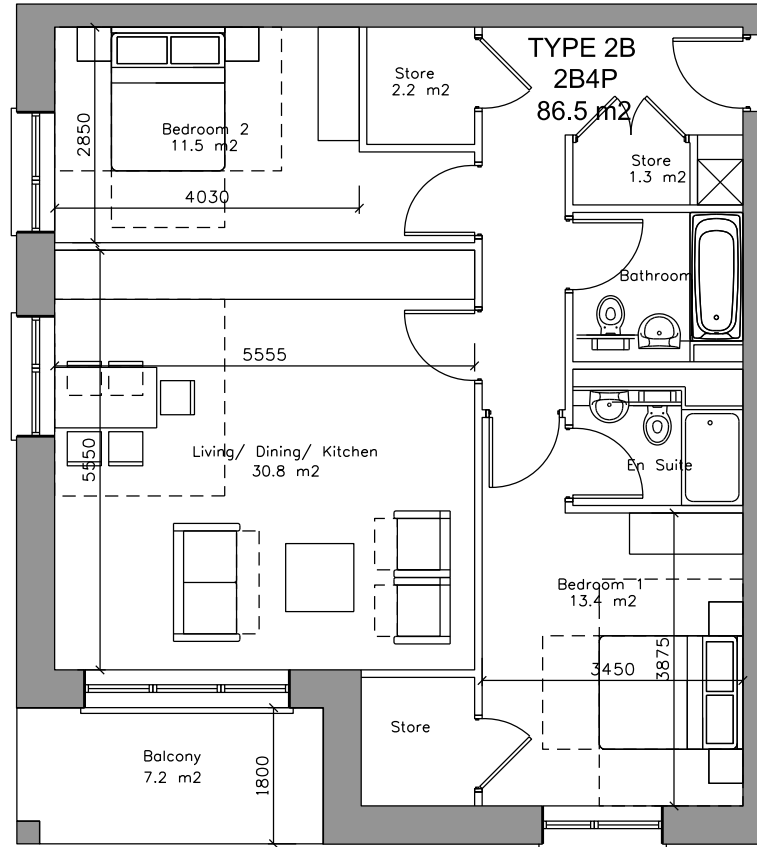

TYPE 2B

Type 2B

2B4P GIA 86.5 m ²	
L/D/K	30.8 m ²
Bedroom 1	13.4 m ²
Bedroom 2	11.5 m ²
Agg Bed	24.9 m ²
Storage	6.0 m ²
Balcony	7.2 m ²

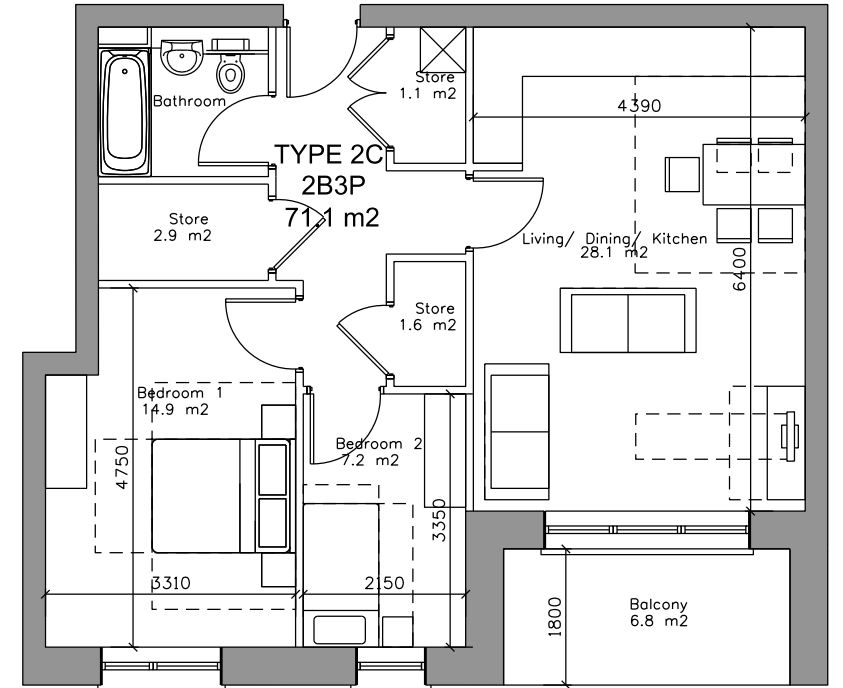

TYPE 2C

Type 2C

2B3P GIA 71.1 m ²	
L/D/K	28.1 m ²
Bedroom 1	14.9 m ²
Bedroom 2	7.2 m ²
Agg Bed	22.1 m ²
Storage	5.6 m ²
Balcony	6.8 m ²

Apartment Types - Sheet 2



NOTE:
REFER TO PROPOSED SITE LAYOUT PLANS
FOR BUILDING LEVELS AND ORIENTATION

Revision	Date	Description	By	Check	Client logo
A	27.08.19	ABP Planning Application Issue	ML	BG	

Notes
Do not scale drawings. All dimensions should be checked on site. Errors to be reported to architect. To be read in conjunction with all relevant architects services and engineers drawings.
Contractors, sub-contractors and suppliers must verify any critical dimensions on site prior to fabrication of any building element. Any discrepancies are to be reported to the architect.
This drawing should be read in conjunction with all relevant specifications, engineers and specialists consultants information. Any discrepancies must be reported prior to installation.

Key

Metropolitan Workshop
14-16 Cowcross Street
London, EC1M 6DG
+44 (0)20 7566 0450
www.metwork.co.uk

Project:	Farrankelly
Client:	Calm Homes Properties Ltd
Location:	Farrankelly, Greystones, Delgany, Co. Wicklow
Title:	Apartment Types - Sheet 2
Date:	27 August 2019
Scale:	1:100 @ A3

Drawing Number:	Job No.	Status	Package	Reference	Revision
1609	P		101/102/103	033	A